


ALL DIMENSIONS ARE IN mm UNLESS NOTED OTHERWISE

NGR E: 470381 N: 205781  
 CONCESSION REQUIRED NO

DIRECTIONS TO SITE: FROM THE M40, EXIT AT JUNCTION 8A TO THAME/AYLESBURY/OXFORD. AT THE ROUNDABOUT, TAKE THE 2nd EXIT ONTO A40/A418, CONTINUE TO FOLLOW A418 FOR 4 MILES. AT THE ROUNDABOUT, TAKE 2nd EXIT ONTO OXFORD RD. TURN RIGHT ONTO HIGH ST. AT THE ROUNDABOUT, TAKE THE 2nd EXIT ONTO SOUTHERN RD. TURN RIGHT AND FOLLOW ROAD TO CAR PARK, THE SITE IS LOCATED TO REAR OF BUILDING

SITE LOCATION

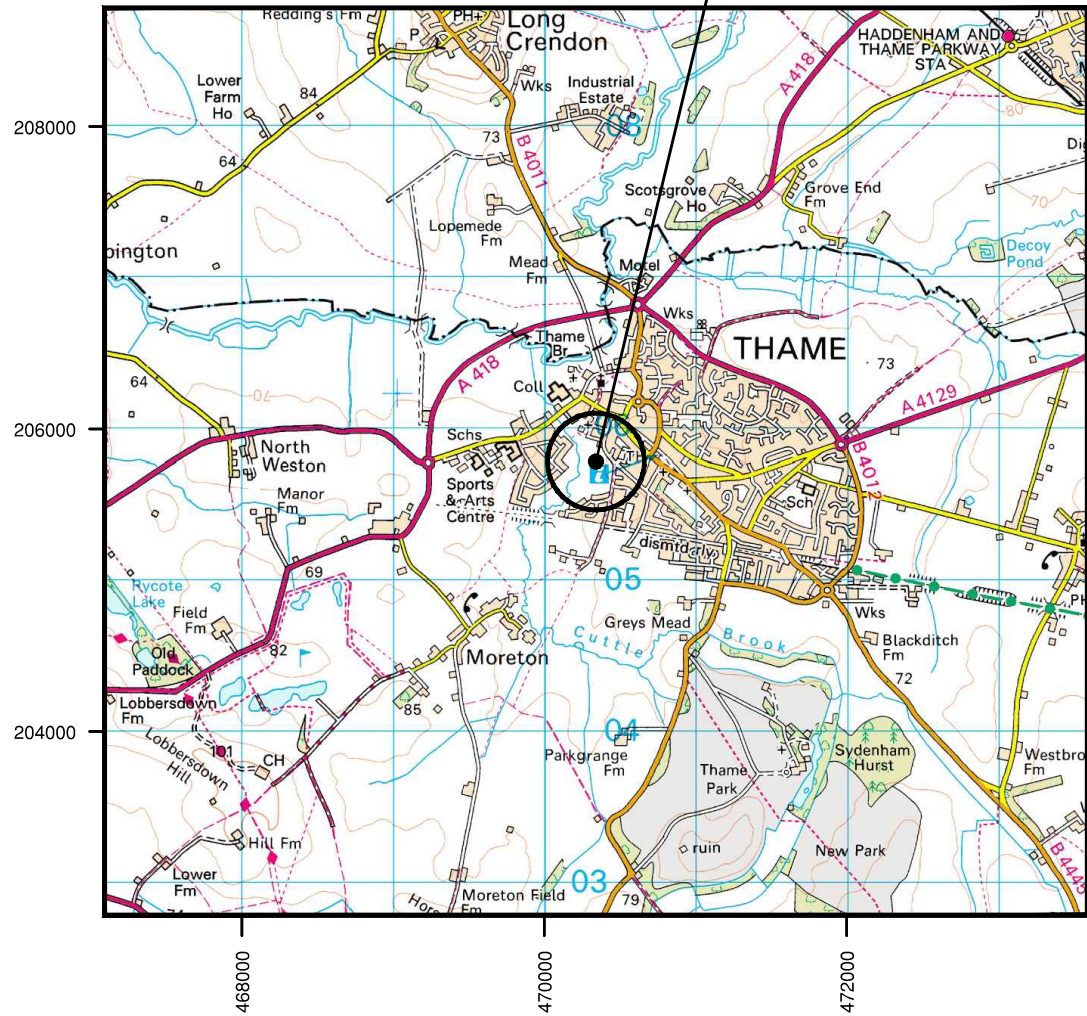


SITE LOCATION  
 (Scale 1:50000)

Ordnance Survey map extract based upon Landranger map series with the permission of the controller of Her Majesty's Stationery Office Licence No. 0100023487 Crown copyright.



SITE PHOTOGRAPH


A	FIRST ISSUE	DC	MW	MNH	29.03.17
Rev	Modification	By	Ch	Ap	Date

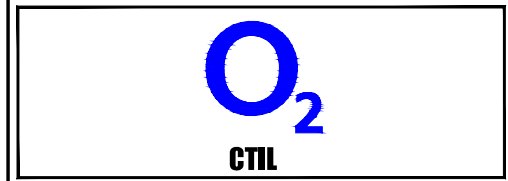

Cell Name		Opt.
SOUTHERN ROAD RECREATION GROUND		-
Cell ID No's		
CTIL	TEF	VF
108656	78975	N/A


Site Address / Contact Details  
 SOUTHERN ROAD  
 THAME  
 OX9 2EP

Drawing Title:	SITE LOCATION MAPS (1 OF 2)			
Purpose of Issue:	LEGAL			
Drawing Number:	100	SA Ref:	BPECS00676	
Surveyed By:	MNH	Scale:	AS SHOWN	Issue:
Drawn:	DC	Date:	29.03.17	Checked:
				MW
				Date:
				29.03.17
				A

 

100mm  
75mm  
50mm  
25mm  
0mm


A3

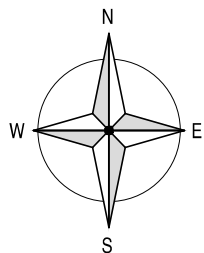



ALL DIMENSIONS ARE IN mm UNLESS NOTED OTHERWISE

NGR E: 470381 N: 205781

CONCESSION REQUIRED NO

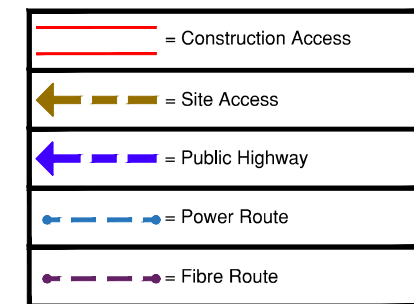


SITE LOCATION

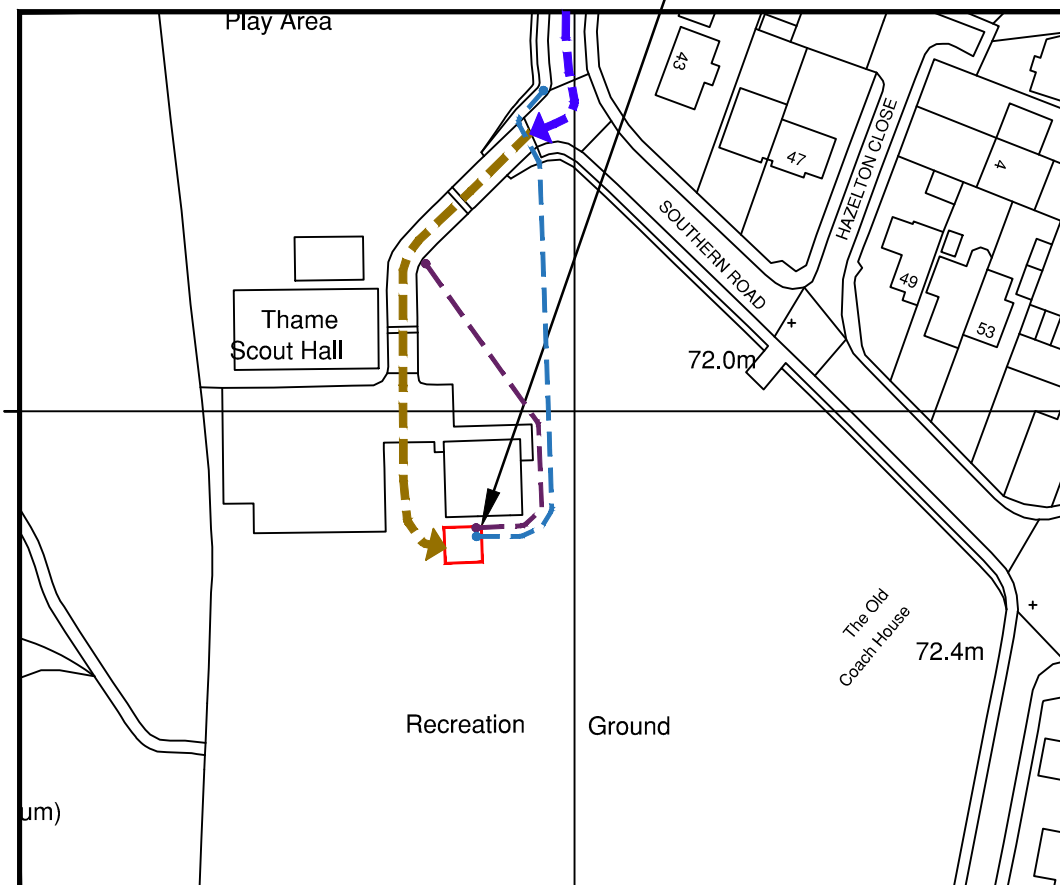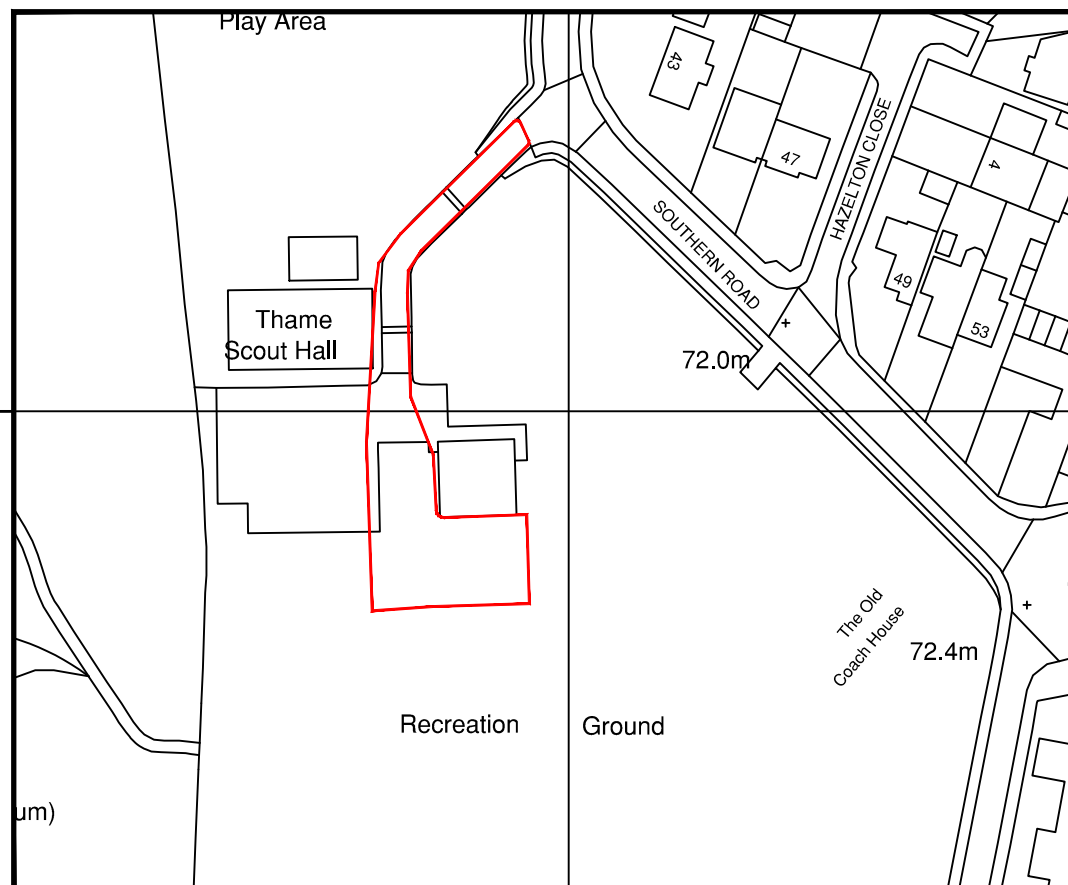


**SITE LOCATION PLAN**  
(Scale 1:1250)  
Based upon Ordnance Survey map extract  
with the permission of the Controller of  
Her Majesty's Stationery Office.  
Crown copyright.  
Licence No. 100020449

**DETAILED SITE LOCATION**  
(Scale 1:1250)  
Based upon Ordnance Survey map extract  
with the permission of the Controller of  
Her Majesty's Stationery Office.  
Crown copyright.  
Licence No. 100020449

 

A	FIRST ISSUE	DC	MW	MNH	29.03.17
Rev	Modification	By	Ch	Ap	Date


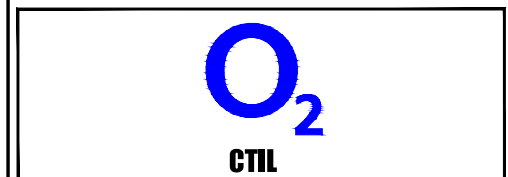


Cell Name		Opt.
SOUTHERN ROAD RECREATION GROUND		-
Cell ID No's		
CTIL	TEF	VF
108656	78975	N/A

Site Address / Contact Details	
SOUTHERN ROAD THAME OX9 2EP	

Drawing Title:	SITE LOCATION MAPS (2 OF 2)			
Purpose of Issue:	LEGAL			
Drawing Number:	101	SA Ref:	BPECS00676	
Surveyed By:	MNH	Scale:	AS SHOWN	Issue:
Drawn:	DC	Date:	29.03.17	Checked:
				MW
		Date:	29.03.17	
				A

100mm  
75mm  
50mm  
25mm  
0mm  
A3

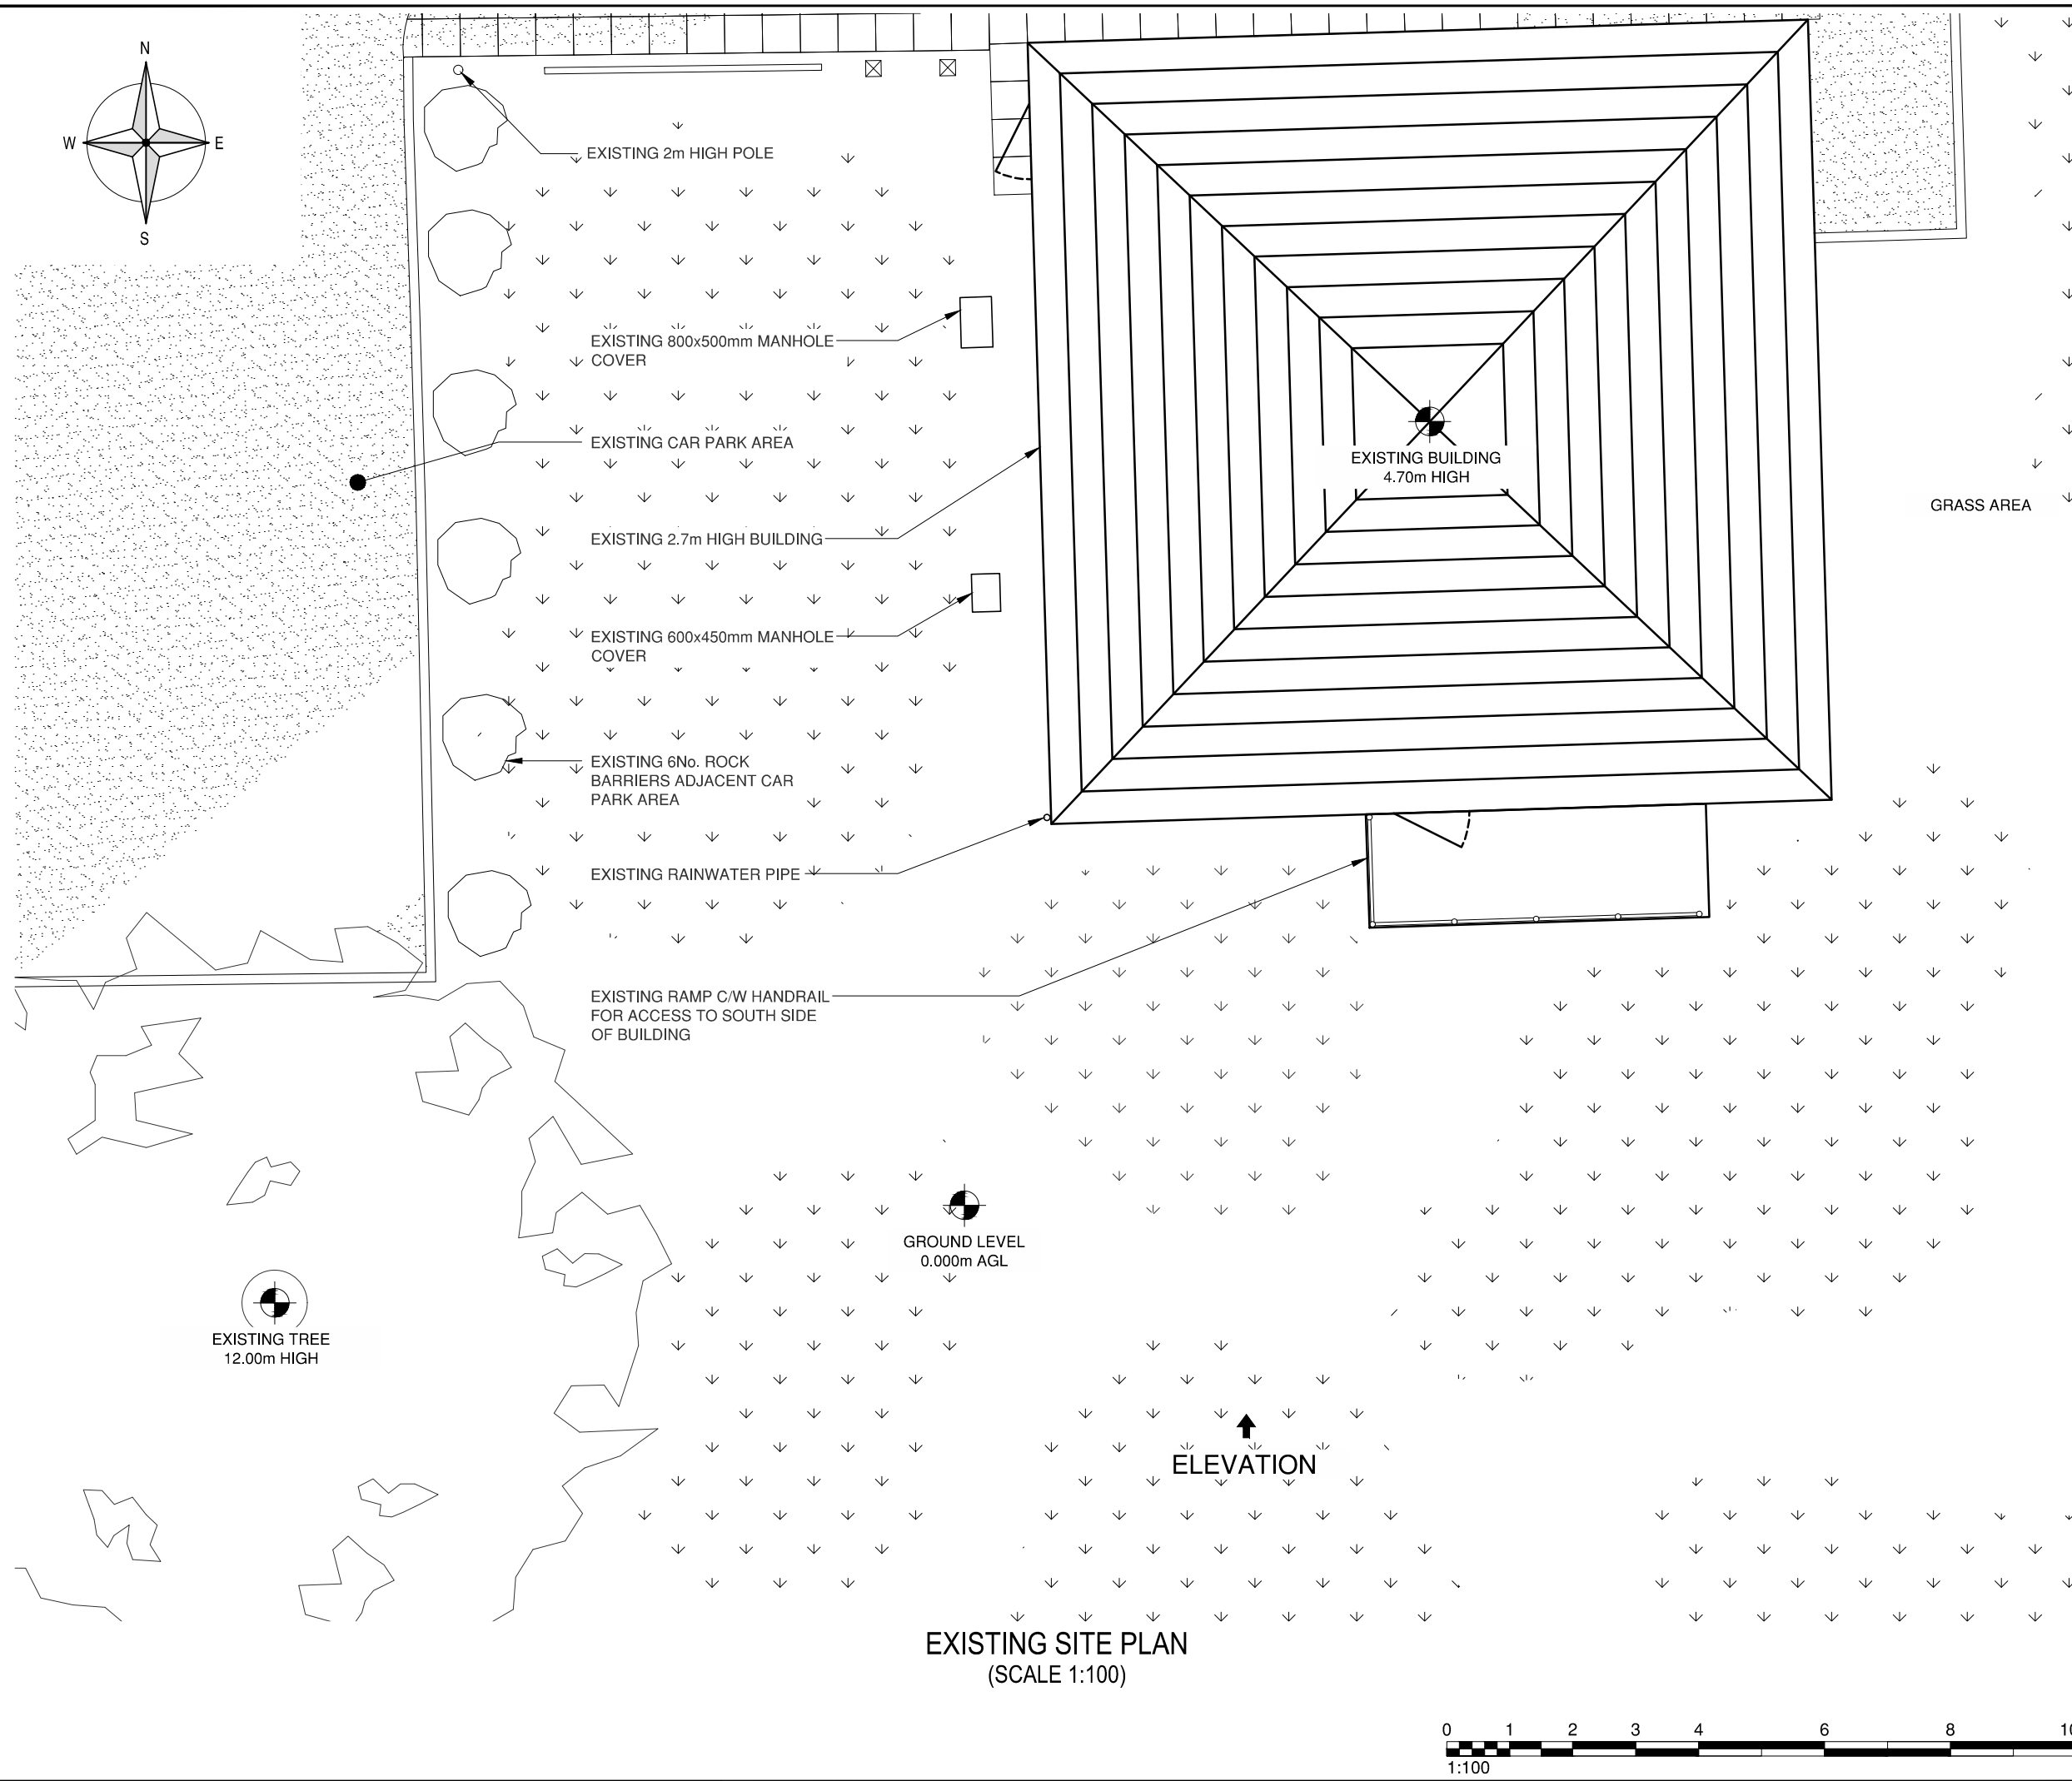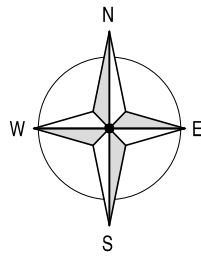


EXISTING SITE PLAN  
(SCALE 1:100)



ALL DIMENSIONS ARE IN mm UNLESS NOTED OTHERWISE

NGR E: 470381 N: 205781  
CONCESSION REQUIRED NO

A	FIRST ISSUE	DC	MW	MNH	29.03.17
Rev	Modification	By	Ch	Ap	Date

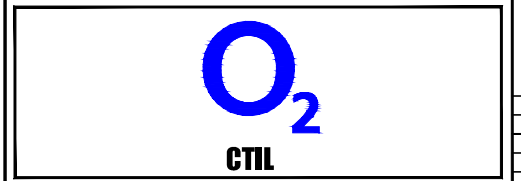



Cell Name		Opt.
SOUTHERN ROAD RECREATION GROUND		-
Cell ID No's		
CTIL	TEF	VF
108656	78975	N/A

Site Address / Contact Details  
SOUTHERN ROAD  
THAME  
OX9 2EP

Drawing Title:	EXISTING SITE PLAN			
Purpose of Issue:	LEGAL			
Drawing Number:	200	SA Ref:	BPECS00676	
Surveyed By:	MNH	Scale:	AS SHOWN	Issue:
Drawn:	DC	Date:	29.03.17	Checked:
				MW
				Date:
				29.03.17
				A

100mm  
75mm  
50mm  
25mm  
0mm

A3

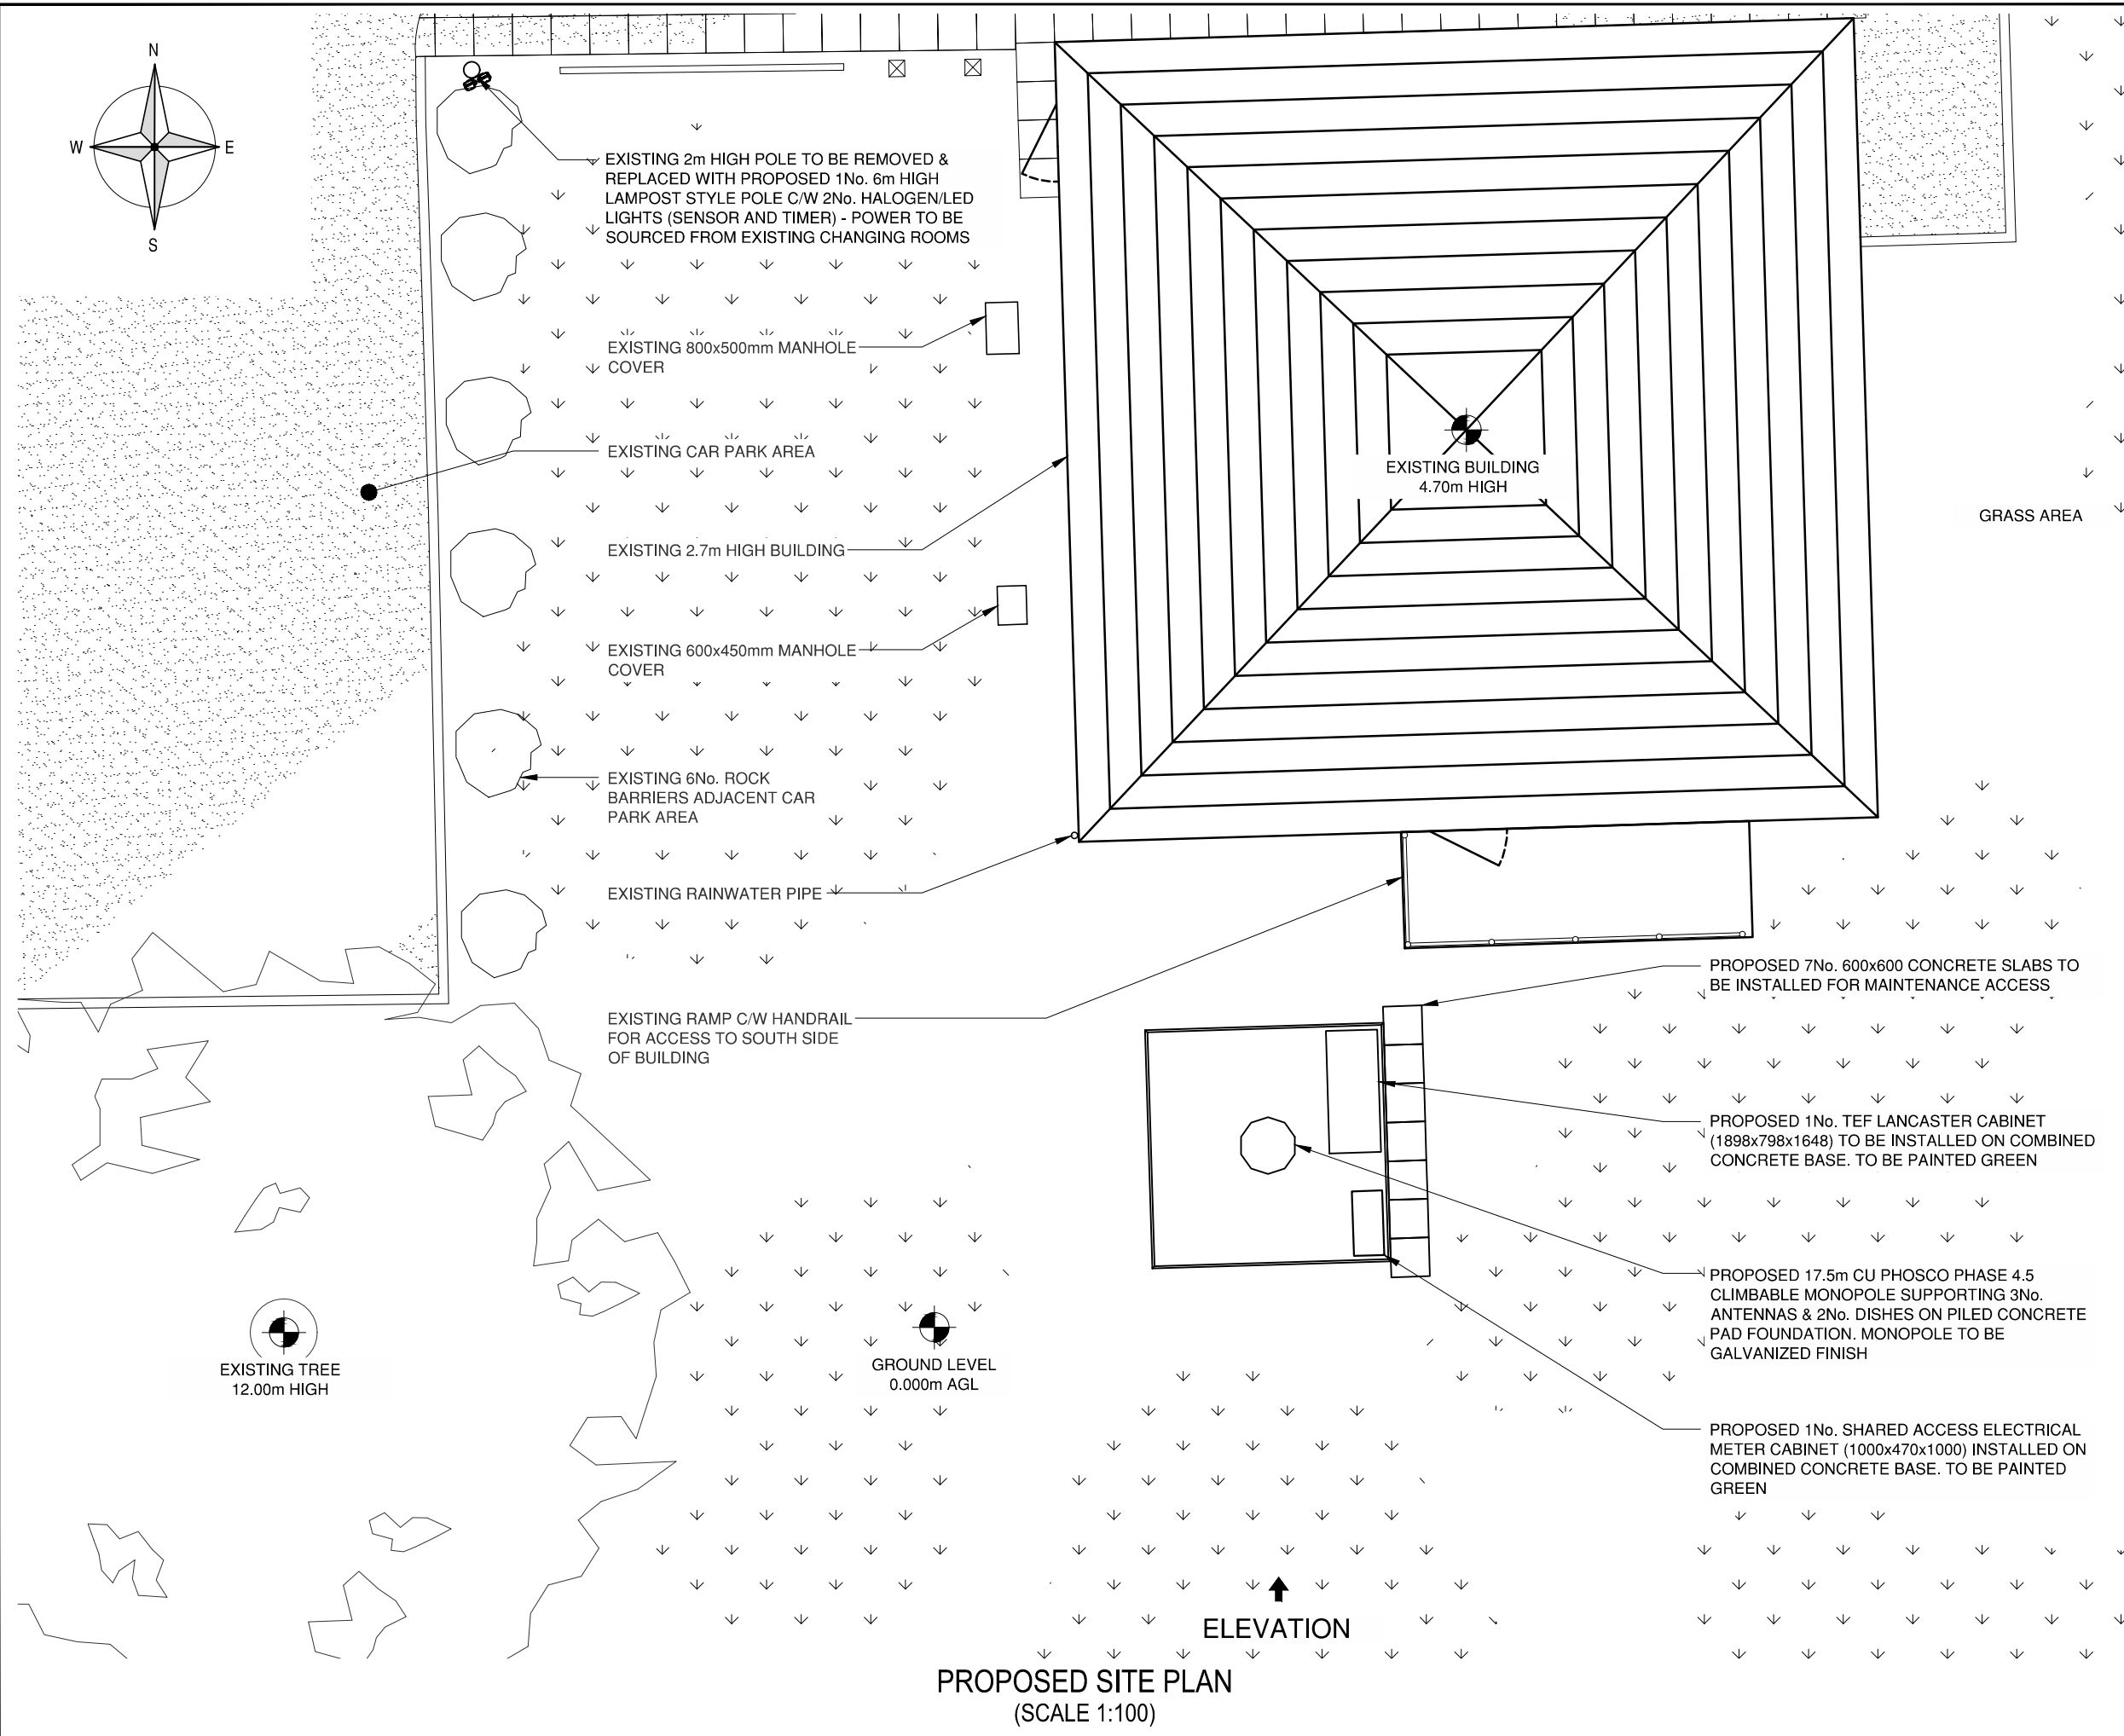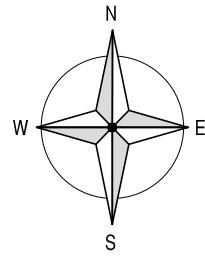

PROPOSED SITE PLAN  
(SCALE 1:100)



ALL DIMENSIONS ARE IN mm UNLESS NOTED OTHERWISE

NGR E: 470381 N: 205781  
CONCESSION REQUIRED NO

THESE NOTES ARE BASED ON THE USE OF EXPERIENCED AND COMPETENT CONTRACTORS CARRYING OUT THE WORK USING APPROVED SAFE METHOD OF WORKING

KEY TO HEALTH AND SAFETY SYMBOLS

- INDICATES A RESIDUAL RISK REQUIRING A COMPULSORY ACTION
- INDICATES A RESIDUAL RISK FOR INFORMATION
- INDICATES A RESIDUAL RISK REQUIRING A PROHIBITIVE ACTION
- INDICATES A RESIDUAL RISK AS A WARNING

SAFETY, HEALTH AND ENVIRONMENT INFORMATION

NOTES BELOW ARE ADDITIONAL TO HAZARDS/RISKS NORMALLY ASSOCIATED WITH THIS TYPE OF WORK. NUMBERS CORRESPOND TO RISK REGISTER REFERENCES


CONSTRUCTION: MEMBERS OF THE PUBLIC.

OPERATIONS, MAINTENANCE: MEMBERS OF THE PUBLIC.

DISMANTLING / DEMOLITION (FUTURE): MEMBERS OF THE PUBLIC.

REFER TO GENERAL NOTES AND THE PRINCIPAL CONTRACTOR FOR MORE INFORMATION ABOUT THE RISKS ASSOCIATED WITH THIS WORK

A	FIRST ISSUE	DC	MW	MNH	29.03.17
Rev	Modification	By	Ch	Ap	Date

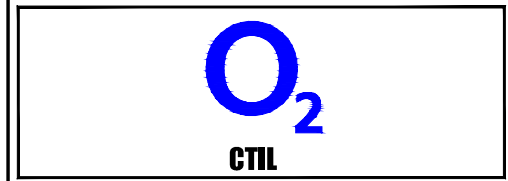

Cell Name	Opt.	
SOUTHERN ROAD RECREATION GROUND	-	
Cell ID No's		
CTIL	TEF	VF
108656	78975	N/A

Site Address / Contact Details

SOUTHERN ROAD  
THAME  
OX9 2EP


Drawing Title:	PROPOSED SITE PLAN		
Purpose of Issue:	LEGAL		
Drawing Number:	201	SA Ref:	BPECS00676
Surveyed By:	MNH	Scale:	AS SHOWN
Drawn:	DC	Date:	29.03.17
Checked:	MW	Date:	29.03.17
Issue:	A		

The drawings comply with TEF & Vodafone Standard ICNIRP guidelines.  
Designed in accordance with Cornerstone document: CORN/09/006

ALL DIMENSIONS ARE IN mm UNLESS NOTED OTHERWISE

NGR	E: 470381 N: 205781
CONCESSION REQUIRED	NO

A	FIRST ISSUE	DC	MW	MNH	29.03.17
Rev	Modification	By	Ch	Ap	Date

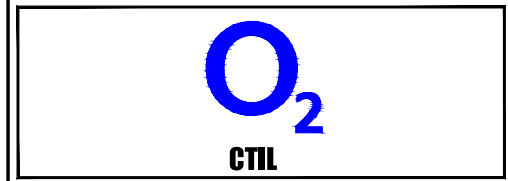

Cell Name	Opt.	
SOUTHERN ROAD RECREATION GROUND	-	
Cell ID No's		
CTIL	TEF	VF
108656	78975	N/A


Site Address / Contact Details
SOUTHERN ROAD THAME OX9 2EP

Drawing Title:	EXISTING SITE ELEVATION			
Purpose of Issue:	LEGAL			
Drawing Number:	300	SA Ref:	BPECS00676	
Surveyed By:	MNH	Scale:	AS SHOWN	Issue:
Drawn:	DC	Date:	29.03.17	Checked:
				MW
				Date:
				29.03.17
				A


TOP OF EXISTING TREE +12.00m AGL




TOP OF EXISTING BUILDING +4.70m AGL

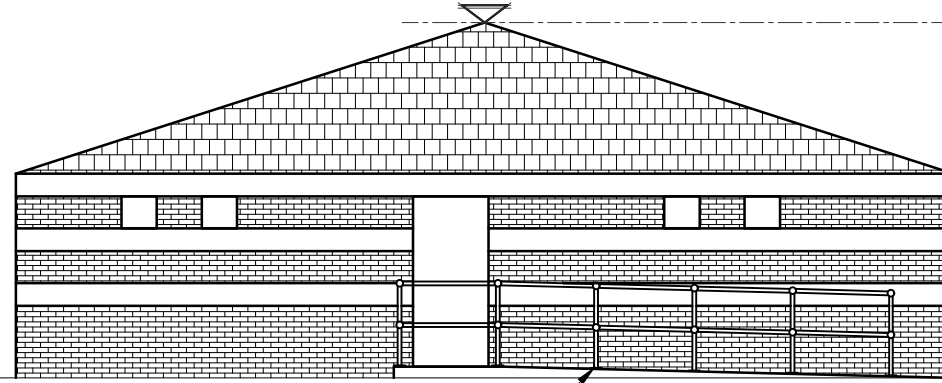

EXISTING 2m HIGH POLE

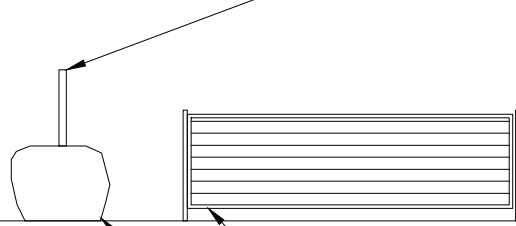

EXISTING 4.4m WIDE ACCESS GATE

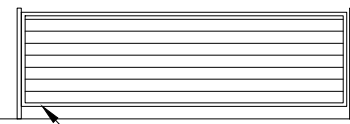


EXISTING 6No. ROCK BARRIERS  
ADJACENT CAR PARK AREA



G.L.

EXISTING RAMP C/W HANDRAIL  
FOR ACCESS TO SOUTH SIDE  
OF BUILDING

 

EXISTING SITE ELEVATION  
(SCALE 1:100)




100mm  
75mm  
50mm  
25mm  
0mm

A3


ALL DIMENSIONS ARE IN mm UNLESS NOTED OTHERWISE

NGR E: 470381 N: 205781

CONCESSION REQUIRED NO

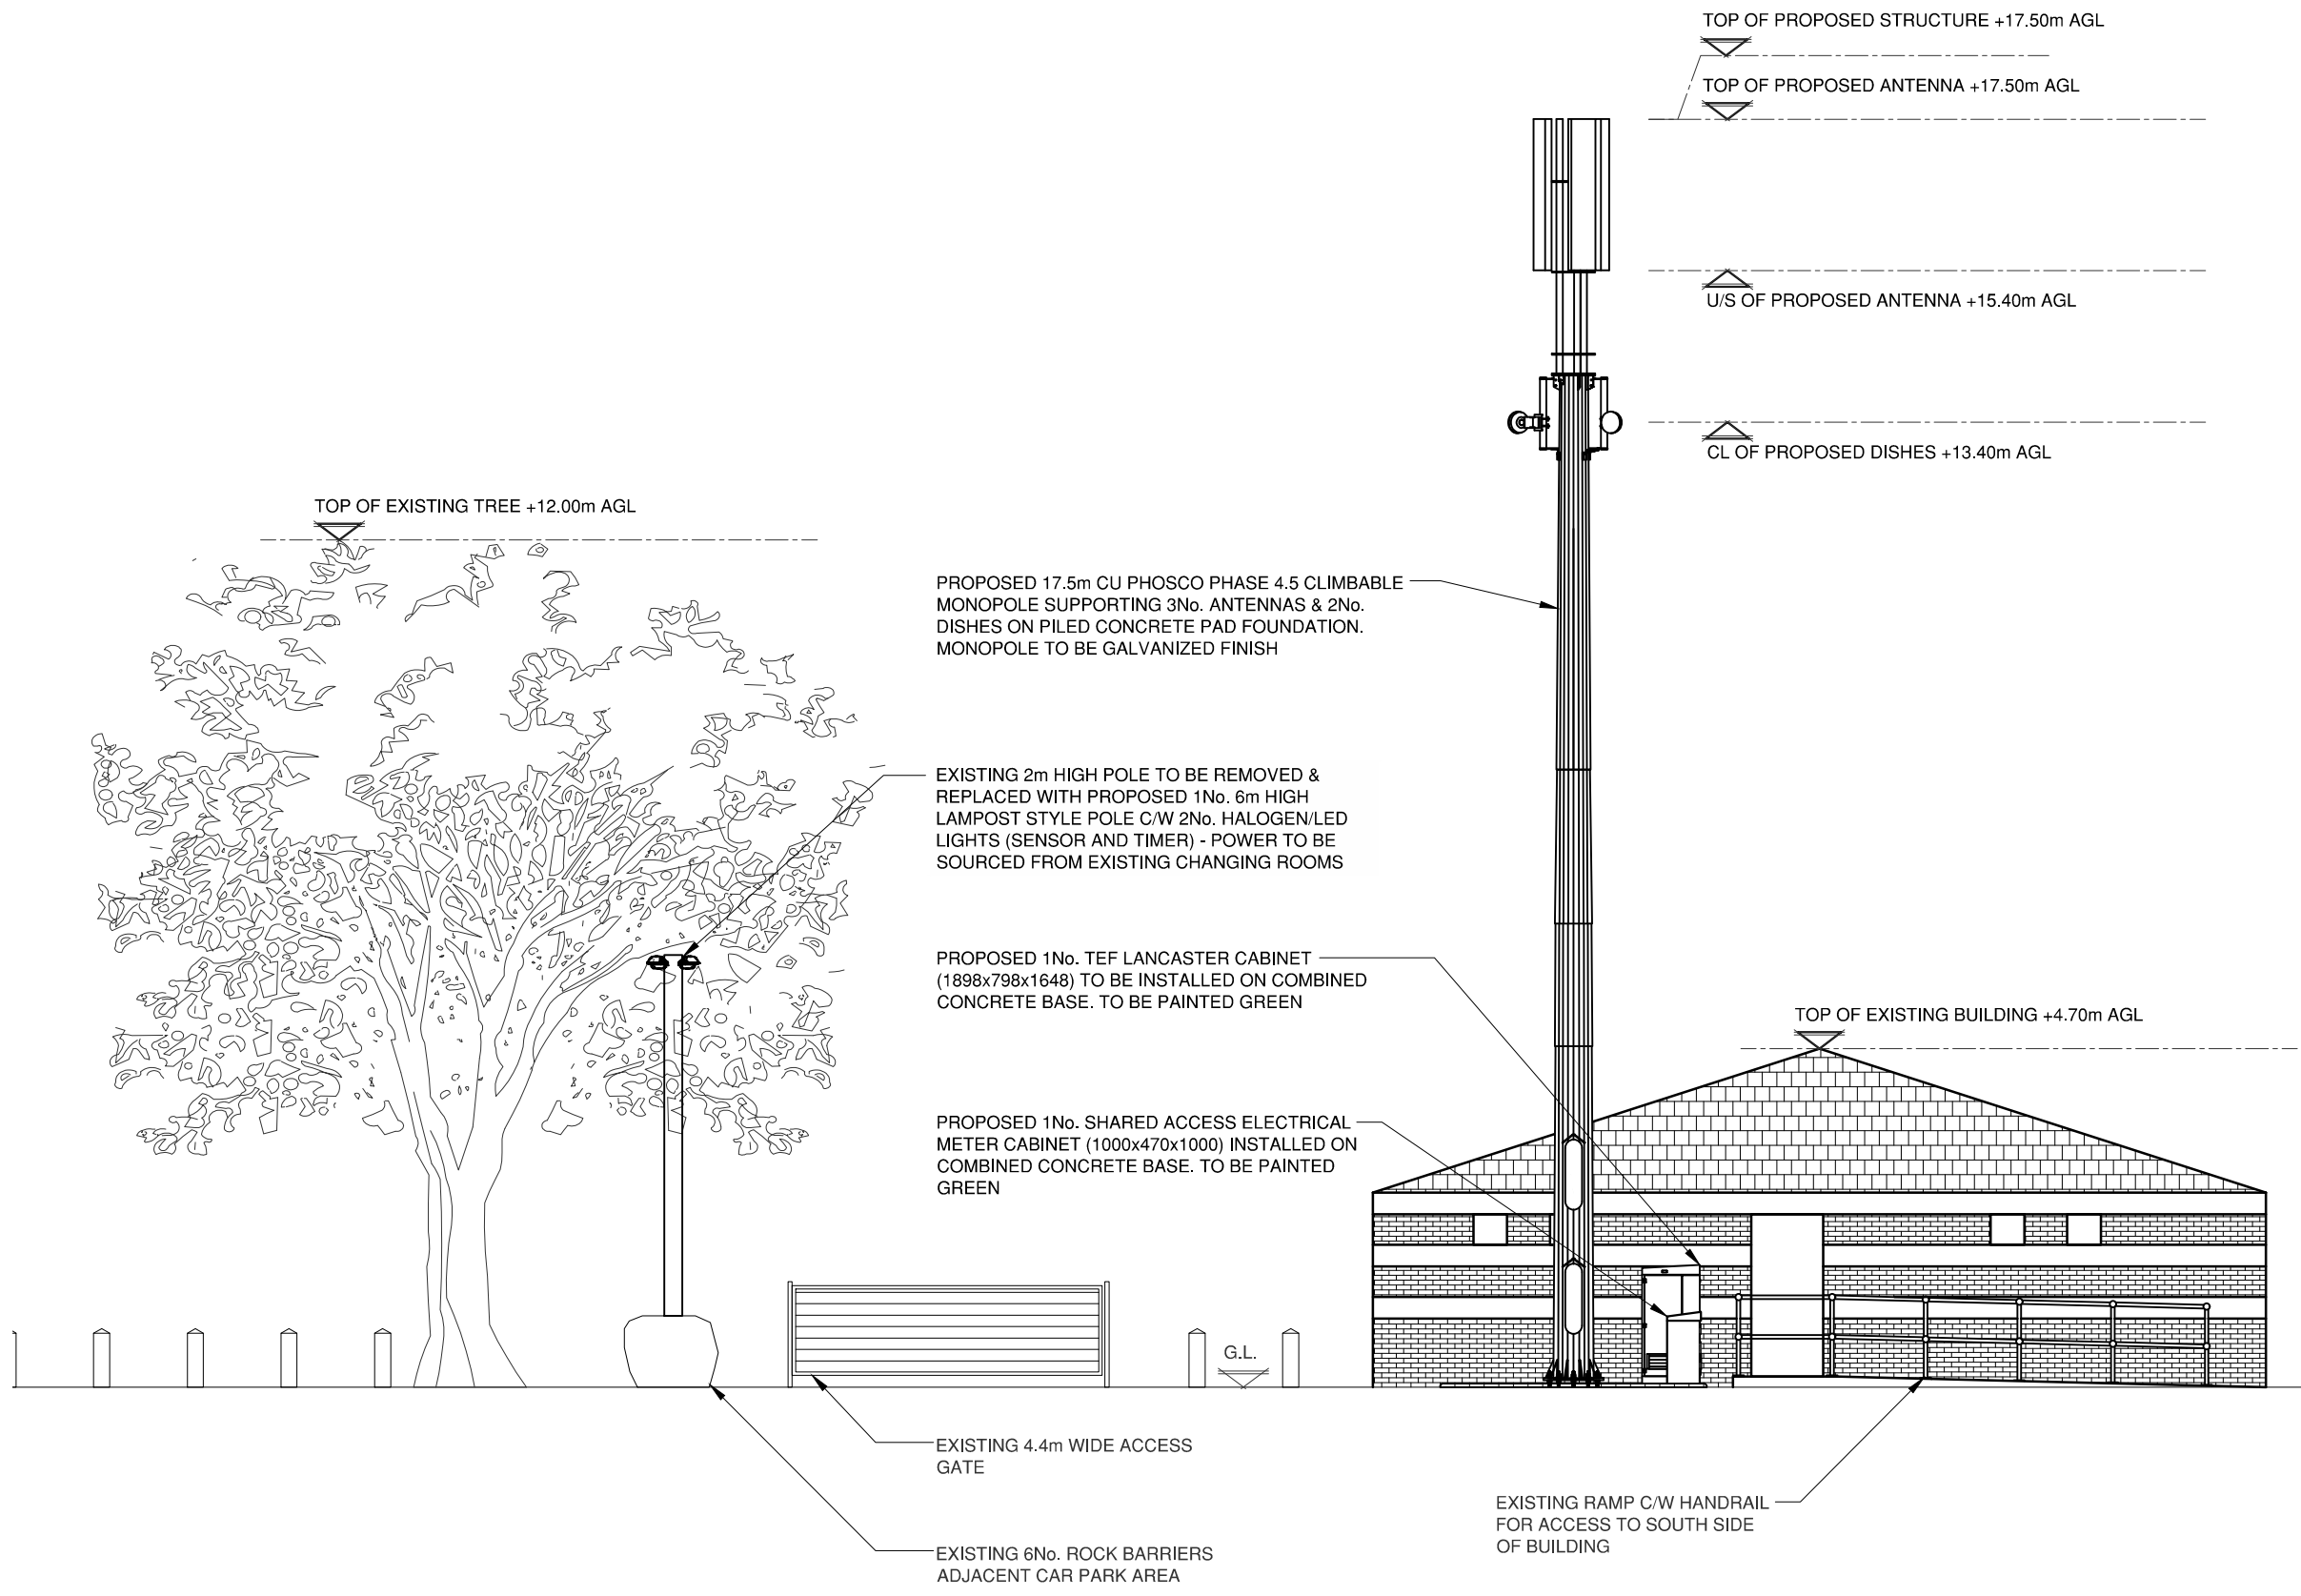


PROPOSED SITE ELEVATION  
(SCALE 1:100)

 

The drawings comply with TEF & Vodafone Standard ICNIRP guidelines.  
Designed in accordance with Cornerstone document: CORN/09/006

A	FIRST ISSUE	DC	MW	MNH	29.03.17
Rev	Modification	By	Ch	Ap	Date

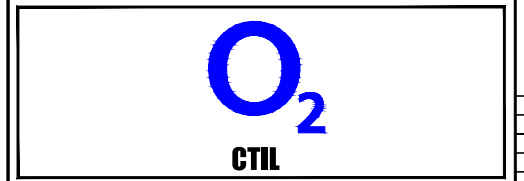

Cell Name		Opt.
SOUTHERN ROAD RECREATION GROUND		-
Cell ID No's		
CTIL	TEF	VF
108656	78975	N/A

Site Address / Contact Details

SOUTHERN ROAD  
THAME  
OX9 2EP

Drawing Title:		PROPOSED SITE ELEVATION		
Purpose of Issue:		LEGAL		
Drawing Number:	301	SA Ref:	BPECS00676	
Surveyed By:	MNH	Scale:	AS SHOWN	Issue:
Drawn:	DC	Date:	29.03.17	Checked:
				Date:
				29.03.17
				A

100mm  
75mm  
50mm  
25mm  
0mm