



REAR ELEVATION ^{SW} SIDE ^{SE}


1:100
0 5m

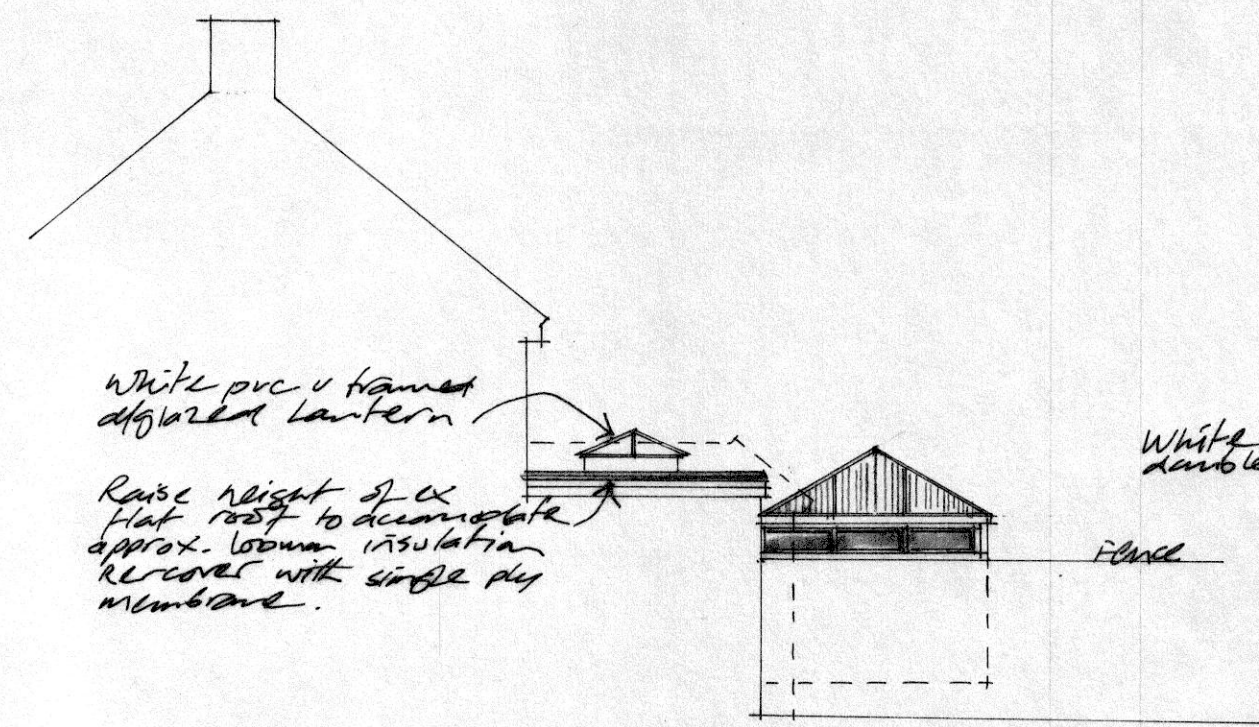

SIDE ^{NW}

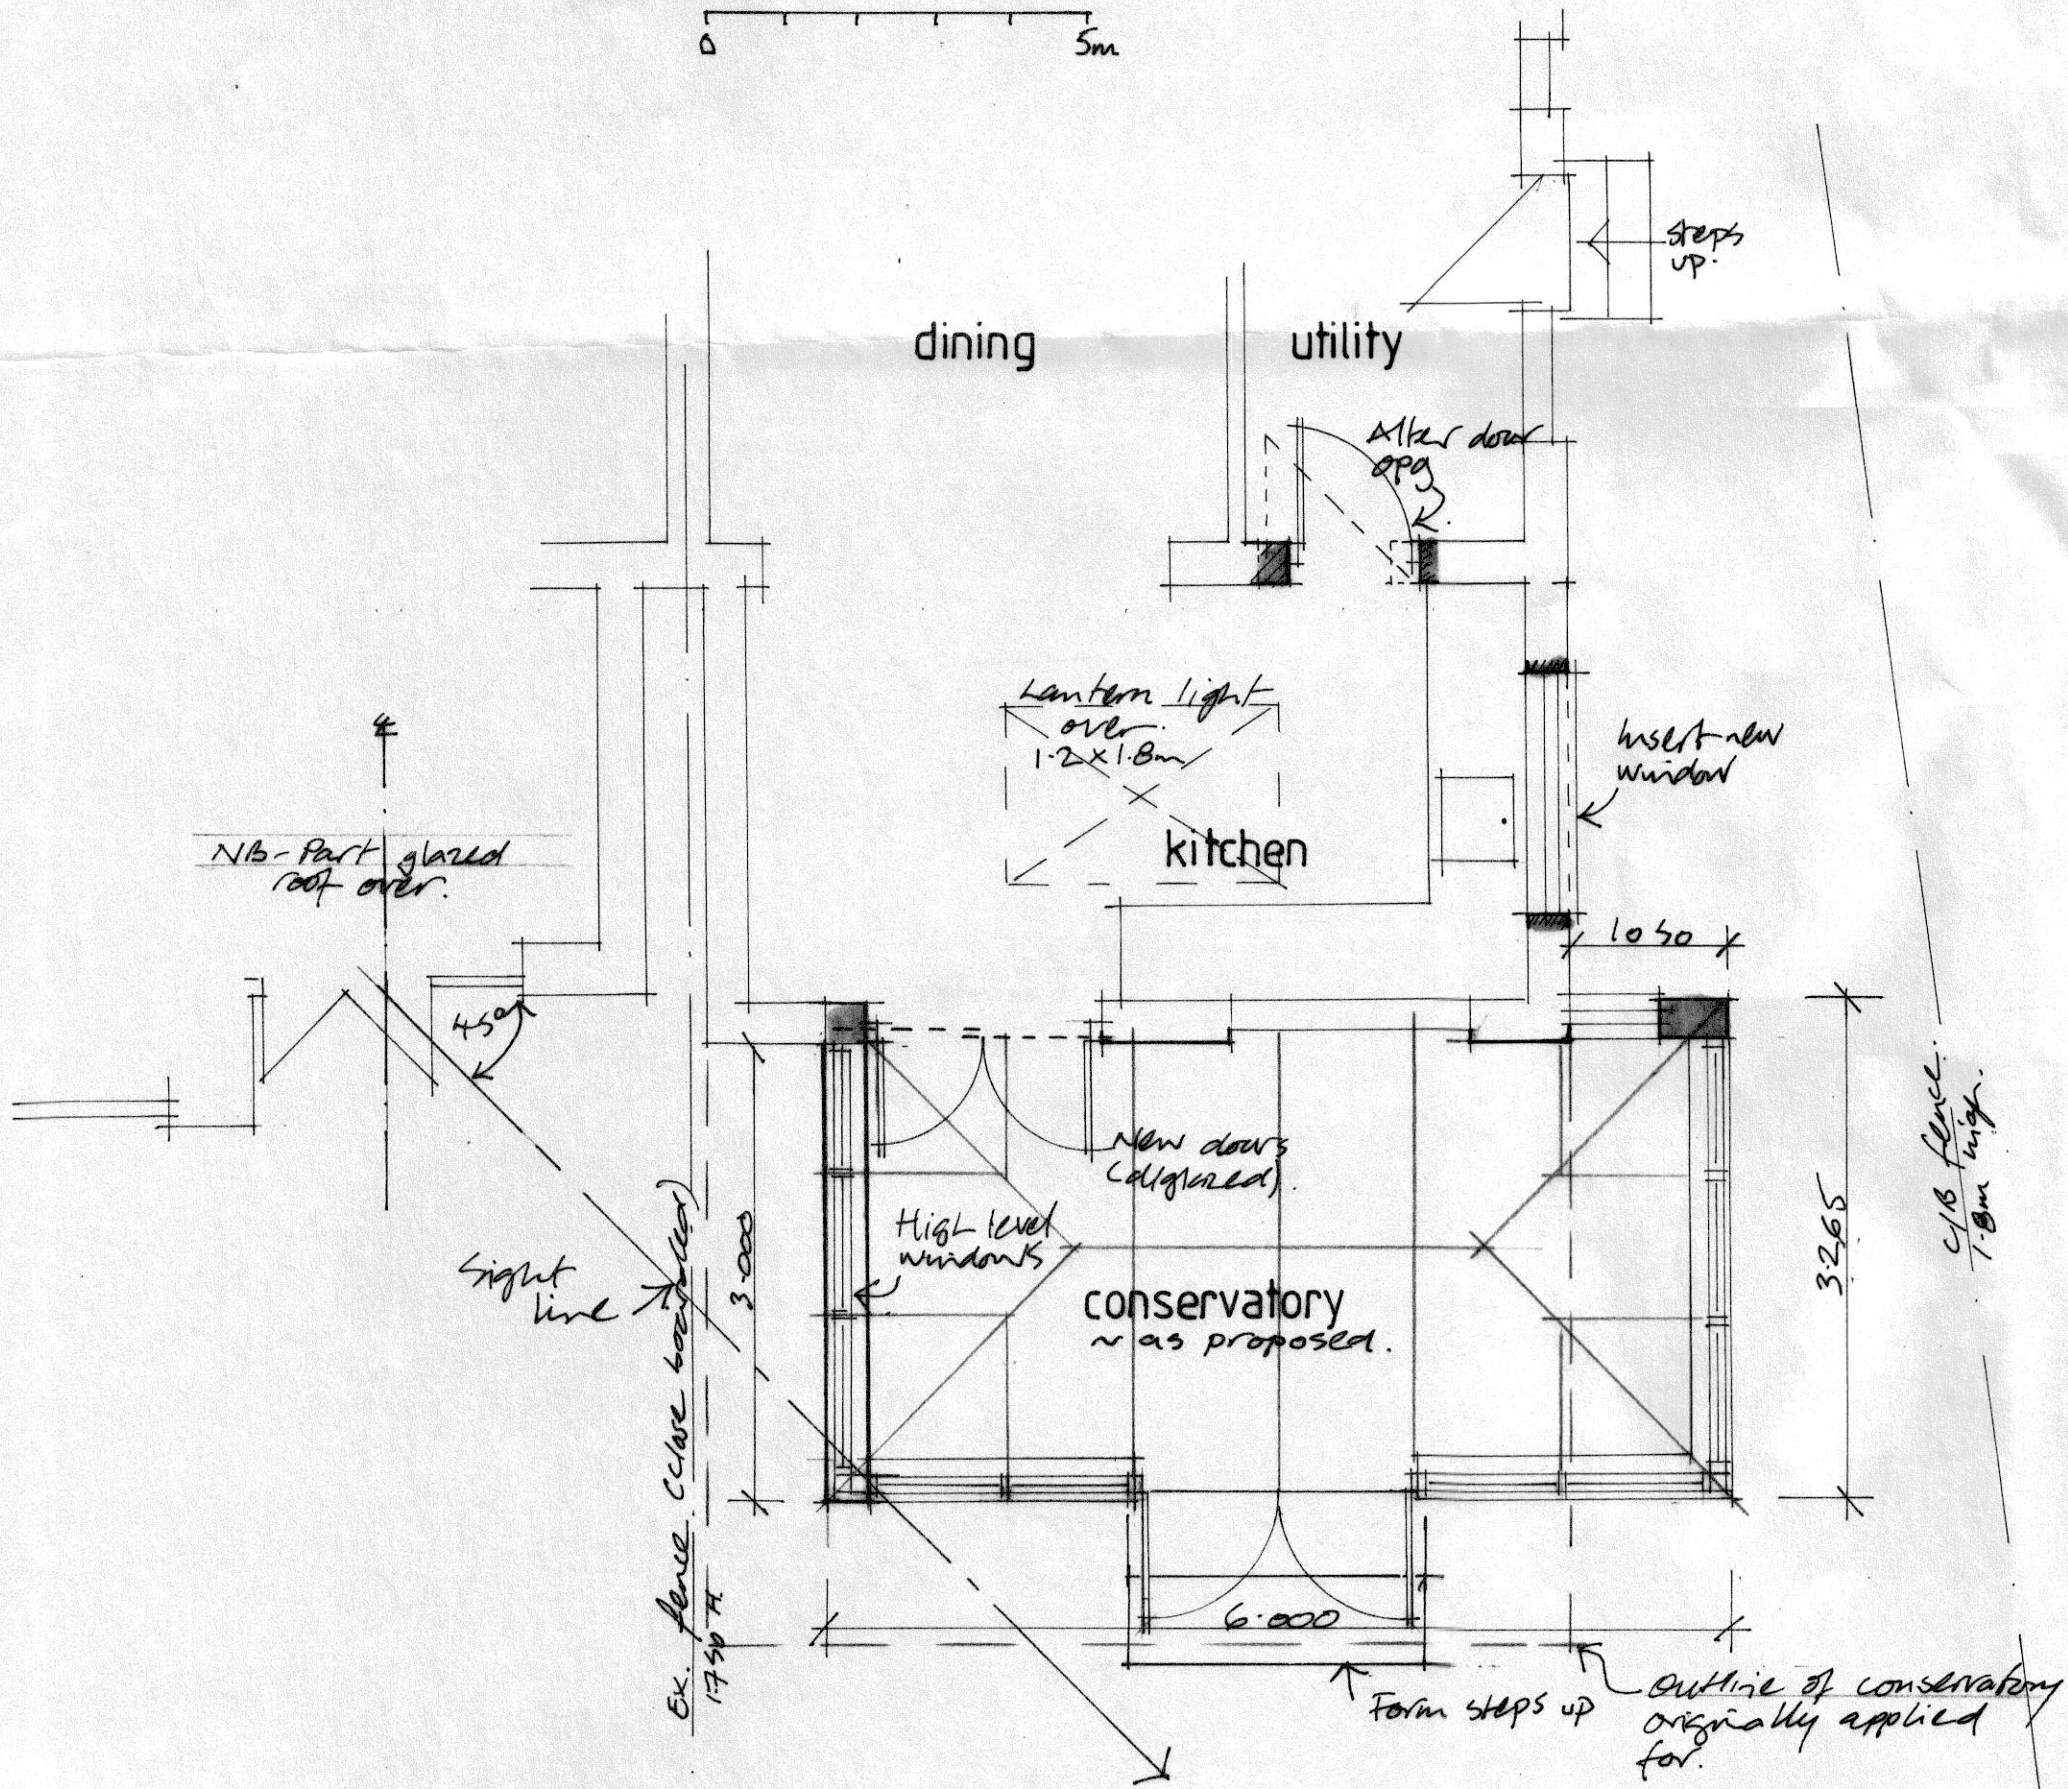

PLAN
1:50.

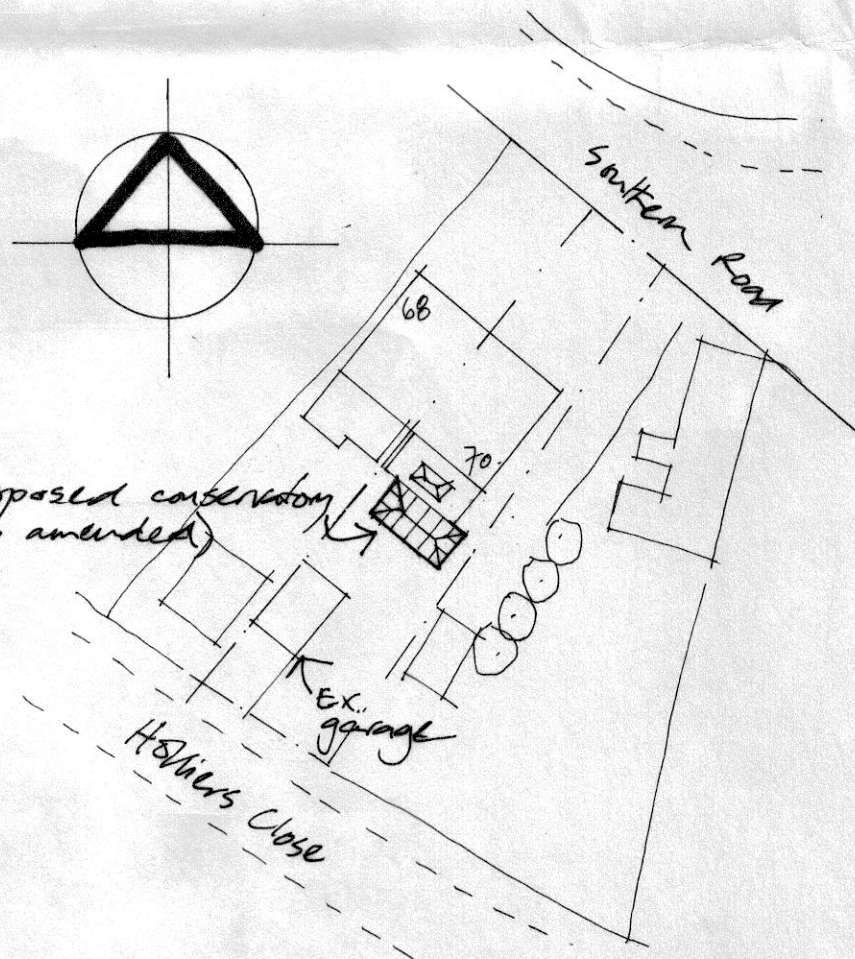

BLOCK PLAN
1:500

A 18.11.13	Amended for planning.		
title	Proposed Conservatory at Rear + Lantern Light + Window To Southern Road Thame OX9 2DZ		
client	Mrs Oxby.		
scale	drg no.	date	rev.
as sham	13/054-01	Sept 13	A
on A2 sheet			