



SECTION THROUGH ALLOTMENT SCALE 1:50

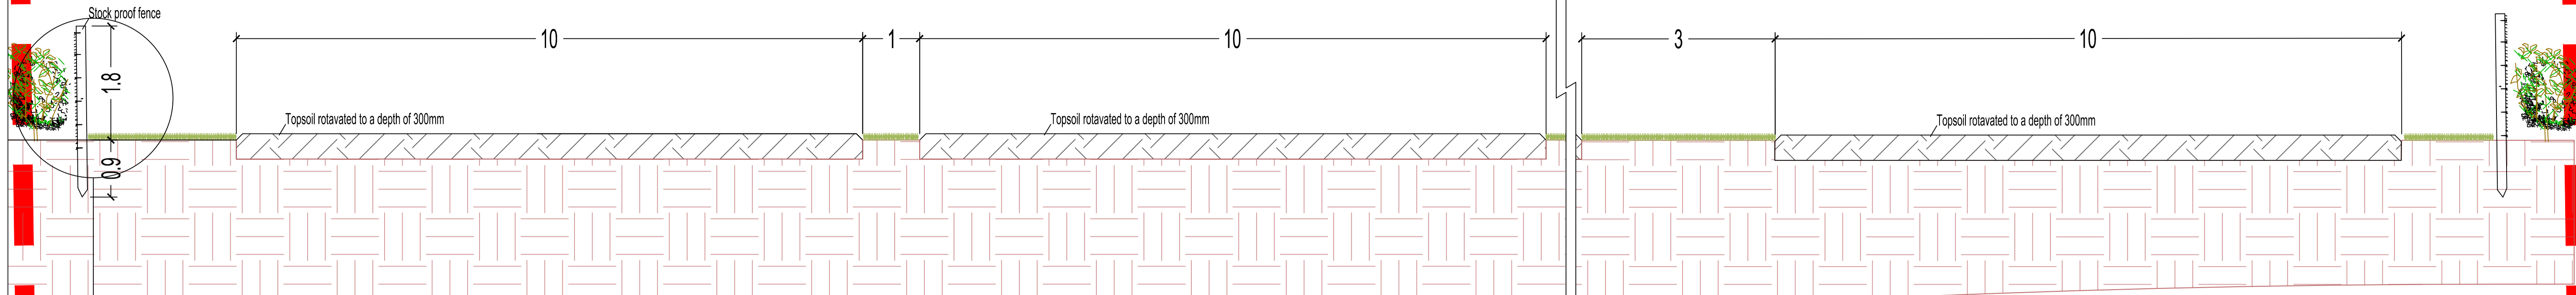


STOCK PROOF FENCE DETAIL SCALE 1:20

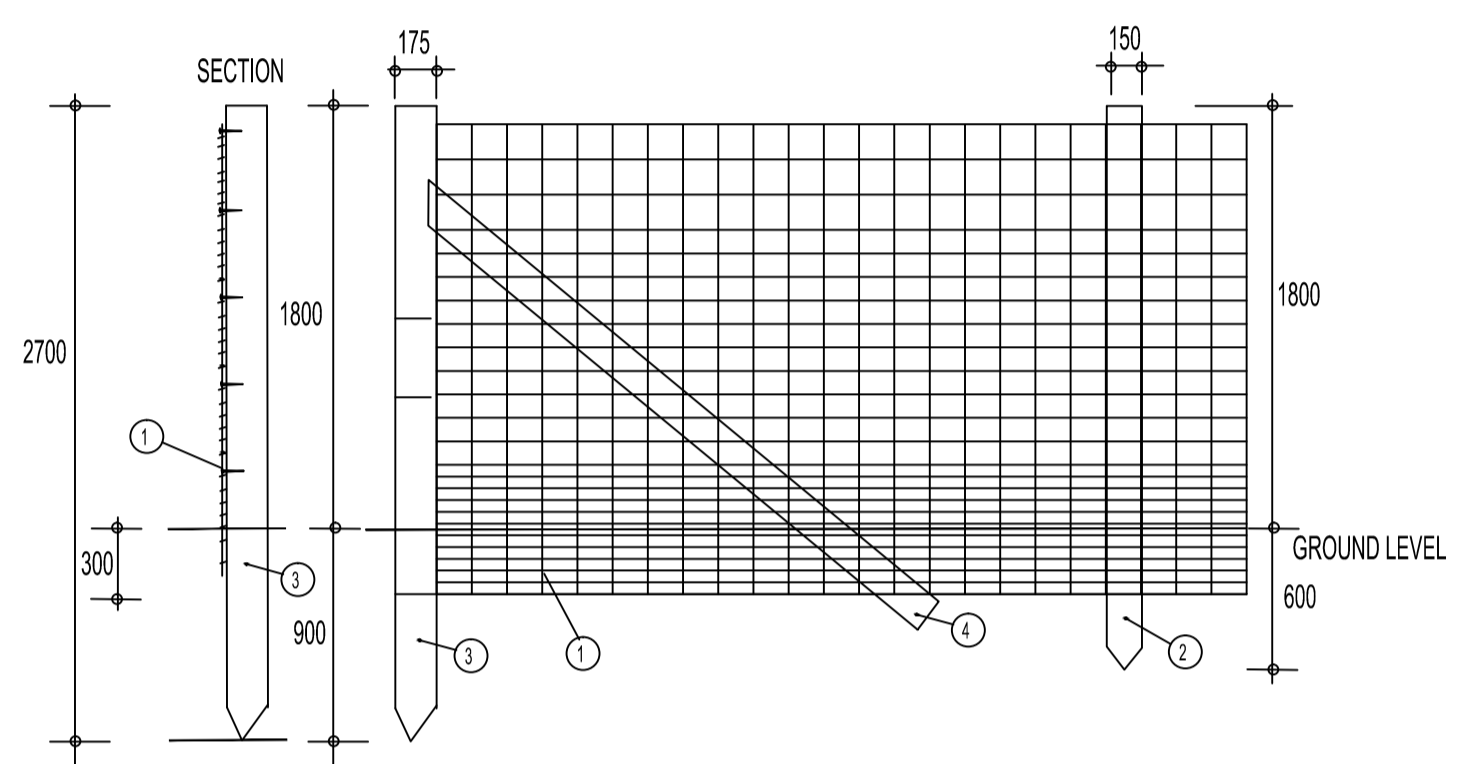

- NOTES:**
- 1 GALVANISED MESH TO BE FIXED TO STRAINING WIRES AND STAPLED TO GATES AND STRAINING POSTS USING 25mm STAPLES, 24 PER GATE, 8 PER POST. MESH ON FENCES TO EXTEND 300mm BELOW GROUND. FIRM GROUND IN AFTERWARDS.
 - 2 INTERMEDIATE POSTS TO BE 2400mm LONG AND 150mm DIAMETER, FIXED AT 4.0 METRE CENTRES AND SET 600mm IN TO GROUND.
 - 3 STRAINING POSTS TO BE 2700mm LONG AND BE OF A MINIMUM OF 175mm IN DIAMETER. SET 900mm DEEP IN TO THE GROUND. STRAINING POSTS TO BE POSITIONED AT ENDS, CORNERS, DEFINITE CHANGES OF LEVEL AND DIRECTION. AN ADDITIONAL STRAINING POST SHALL BE PROVIDED CENTRALLY ON ALL STRAIGHT RUNS IN EXCESS OF 100 METRES.
 - 4 STRUTS TO BE 2400mm LONG AND A MINIMUM OF 150mm IN DIAMETER, AND BE NOTCHED INTO STRAINING POSTS AND SET AT A 45° ANGLE. 2No. STRUTS TO BE PROVIDED AT ALL CORNERS AND INTERMEDIATE POSTS.


PLAN VIEW 1:25

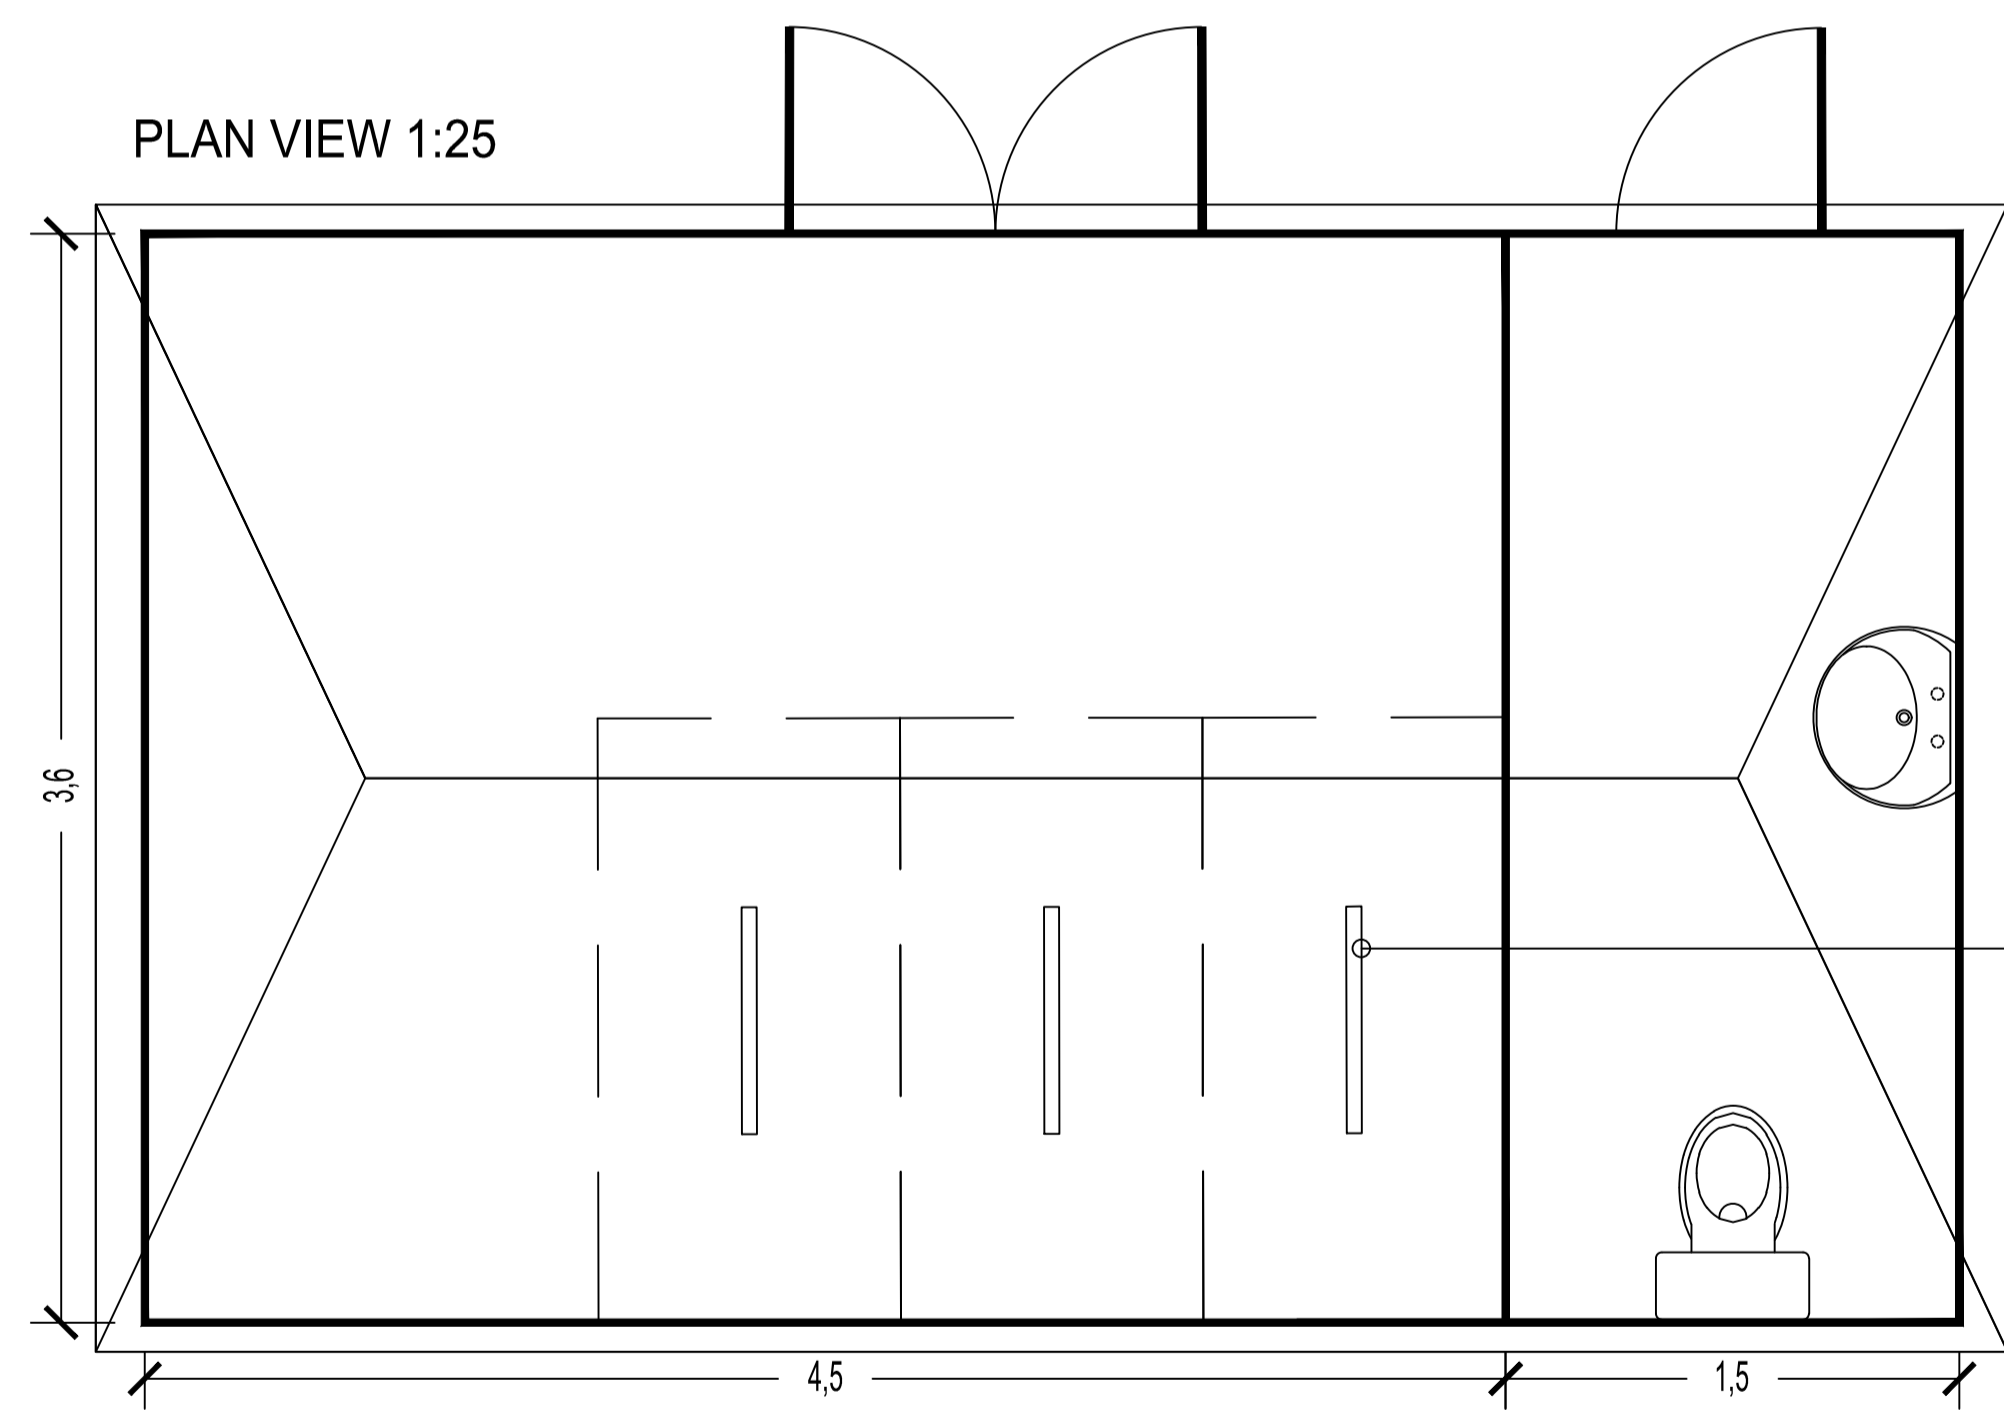



SHED WITH W/C AND CYCLE PARKING PROVISION

SHEFFIELD CYCLE STANDS
 STANDARD UNIT SIZE:
 WIDTH: 715mm
 HEIGHT: 800mm
 DIAMETER: 48.3mm
 RECOMMENDED SPACING BETWEEN CYCLE STANDS: MIN. 800mm

SIDE ELEVATION 1:25

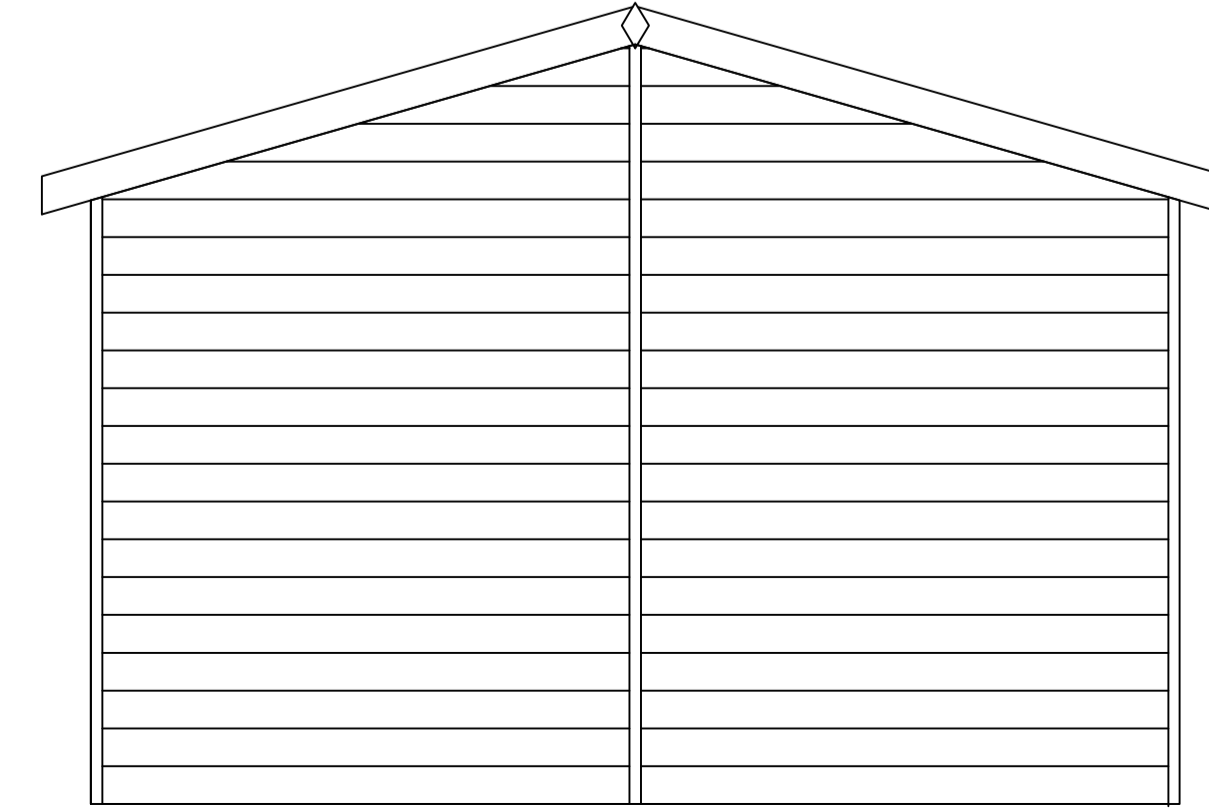

FRONT ELEVATION 1:25

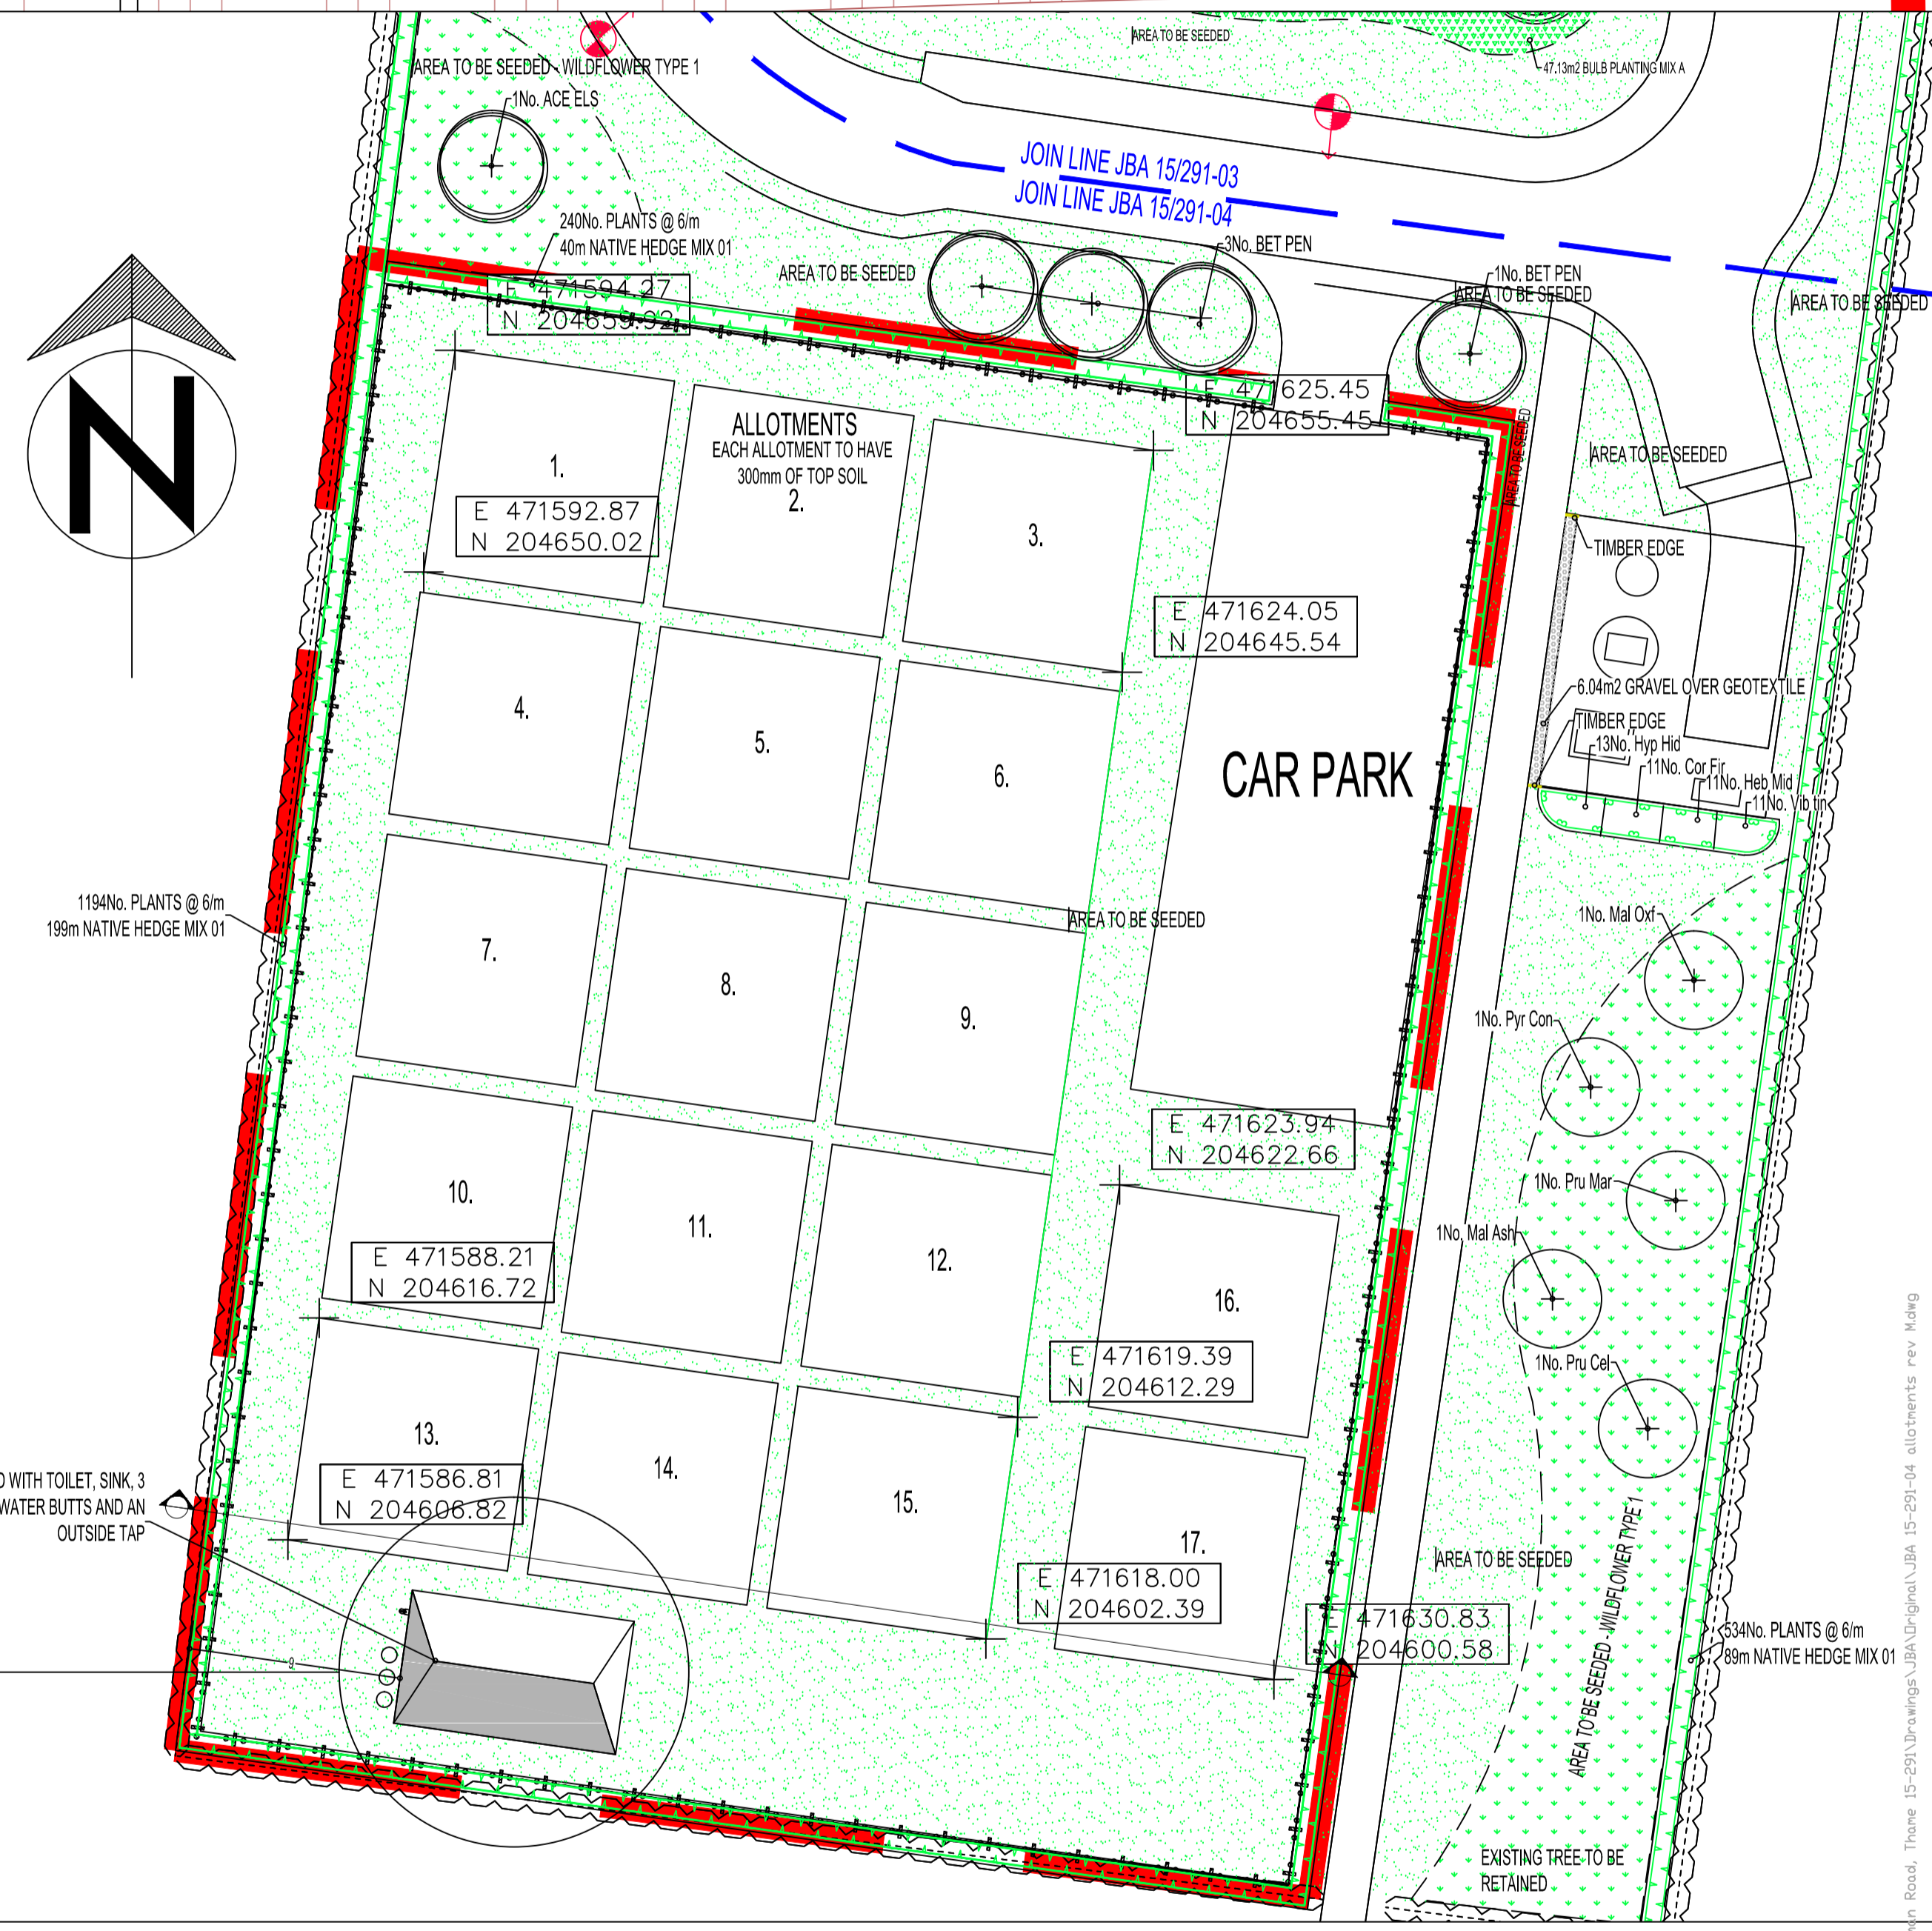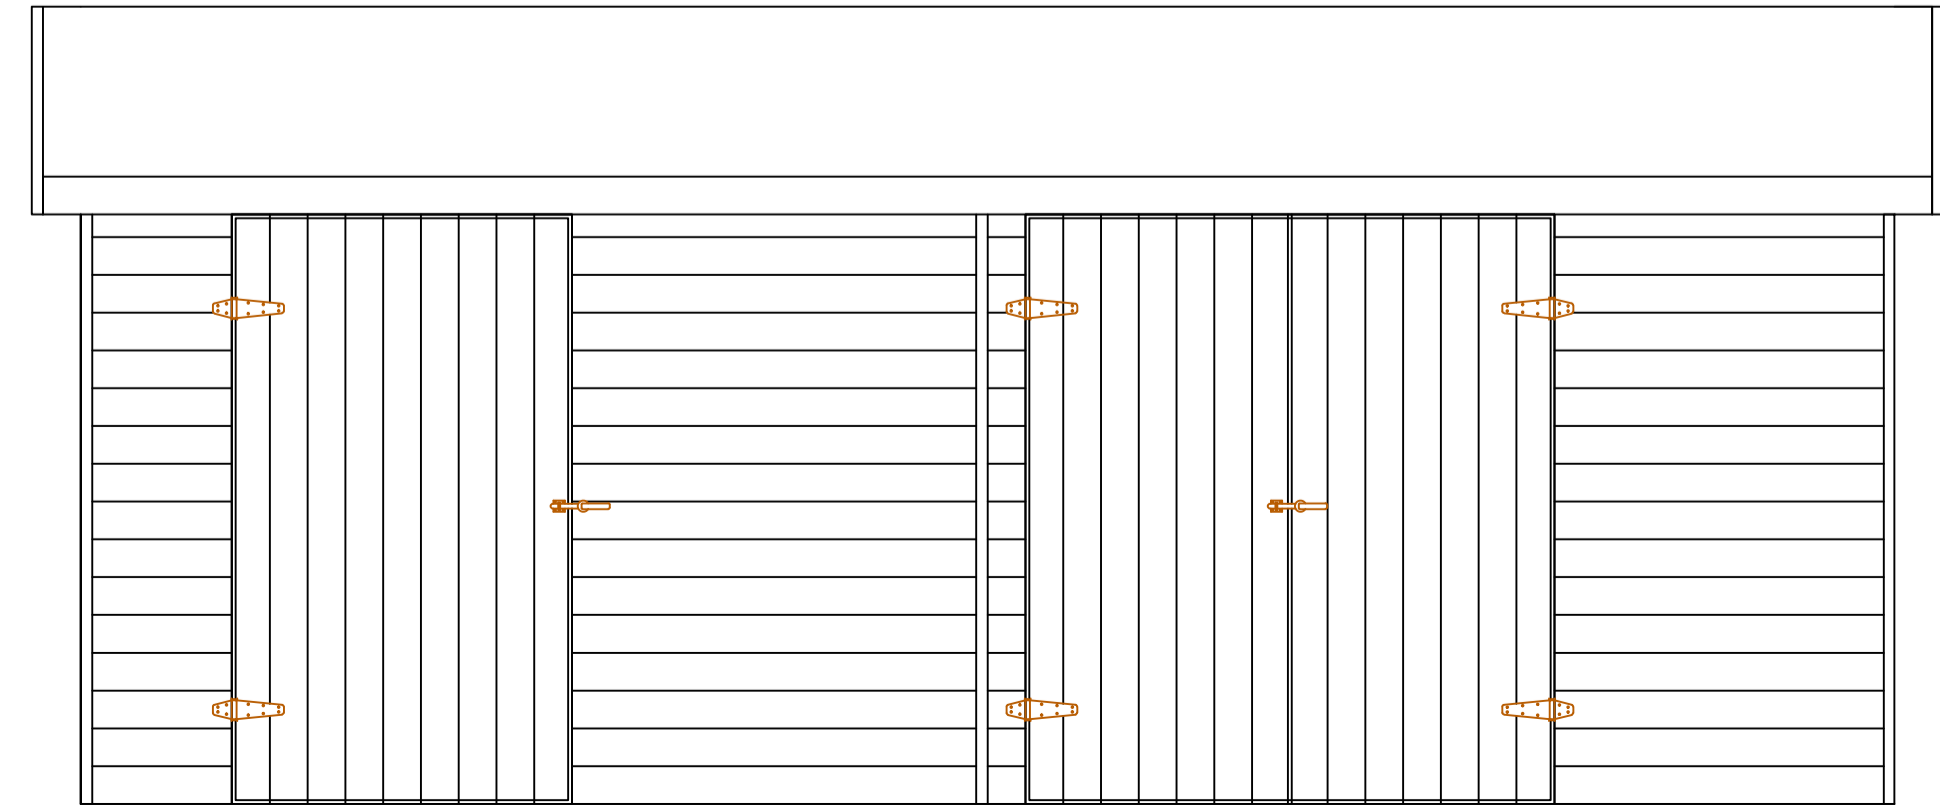

KEY

- HEDGE PLANTING, INCLUDING BIODEGRADABLE SHEET AND BARK MULCH (ACCORDING TO SPECIFICATION). REFER TO HEDGE SCHEDULES ON PLAN AND THE SCHEDULE OF QUANTITIES. SEE SPECIFICATION NOTES A1-2, B1-3, B5, C1-3, D1-2 AND E1.
- GRASS SEEDED AREA. SEE SPECIFICATION NOTES B4, C5 AND E1.
- EXISTING VEGETATION GROUP OR HEDGE TO BE RETAINED. SEE GENERAL NOTE A1 AND E1, IF PREPARED. SEE ALSO JAMES BLAKE ASSOCIATES PLAN AND SCHEDULE FOR ANY SURGERY WORKS.
- STOCK PROOF FENCE, REFER TO DETAIL ABOVE

FOR PLANT SCHEDULE AND SPECIFICATION REFER TO DRAWING JBA 15/291-06

LANDSCAPE PROGRAMMING
 DUE TO NATIONAL PLANT SHORTAGE; PLANTS MAY TAKE UP TO 4 WEEKS TO BE DELIVERED. EARLY LEAD-IN FOR SOFT LANDSCAPE IS ESSENTIAL.

NO.	DATE	BY	REVISION
1	15/11/2015	JBA	ISSUED TO CLIENT COMMENTS LATEST 15/11/2015
2	16/11/2015	JBA	AMENDED TO CLIENT COMMENTS LATEST 16/11/2015
3	16/11/2015	JBA	AMENDED TO CLIENT COMMENTS LATEST 16/11/2015
4	16/11/2015	JBA	DETAILS ADDED FOR PLAN
5	16/11/2015	JBA	FINAL CHECKS AND COMMENTS
6	16/11/2015	JBA	ISSUED FOR PRINTING AND SIGNATURE
7	16/11/2015	JBA	AMENDED TO NEW LAYOUT RECEIVED 16/11/2015 AND CLIENT COMMENTS (SEEKS ADDED TO REAR SIDE OF SHED)
8	16/11/2015	JBA	AMENDED TO NEW LAYOUT RECEIVED 16/11/2015
9	16/11/2015	JBA	AMENDED TO CLIENT COMMENTS RECEIVED 16/11/2015 DRAWING TITLE UPDATED
10	16/11/2015	JBA	AMENDED TO SECTION 108
11	16/11/2015	JBA	AMENDED TO SECTION 108

CLIENT	BELLEVUE HOMES TRAMES VALLEY	DWG. TITLE	DETAILED SOFT LANDSCAPE PROPOSALS FOR PLOTS
SITE	WENMAN ROAD, TRAMES	DWG. NO.	JBA 15/291-04
DRG BY	EMB	CHECKED	JBA
AUTH'D	JBA	SCALE	1:25000
DATE	NOV 2015	REV.	M

James Blake Associates
 HEAD OFFICE
 The Black Barn, Hill Road, Levenham, Suffolk, CO10 9GX
 TEL: 01787 248216 FAX: 01787 247284
 jamesblake@jba-landscap.com www.jba-landscap.com
 LANDSCAPE ARCHITECTURE • ARBORICULTURE • ECOLOGY

P:\15-291-04\Drawings\JBA\15-291-04 Allotments rev. R4.dwg
 15-291-04 Allotments rev. R4.dwg