





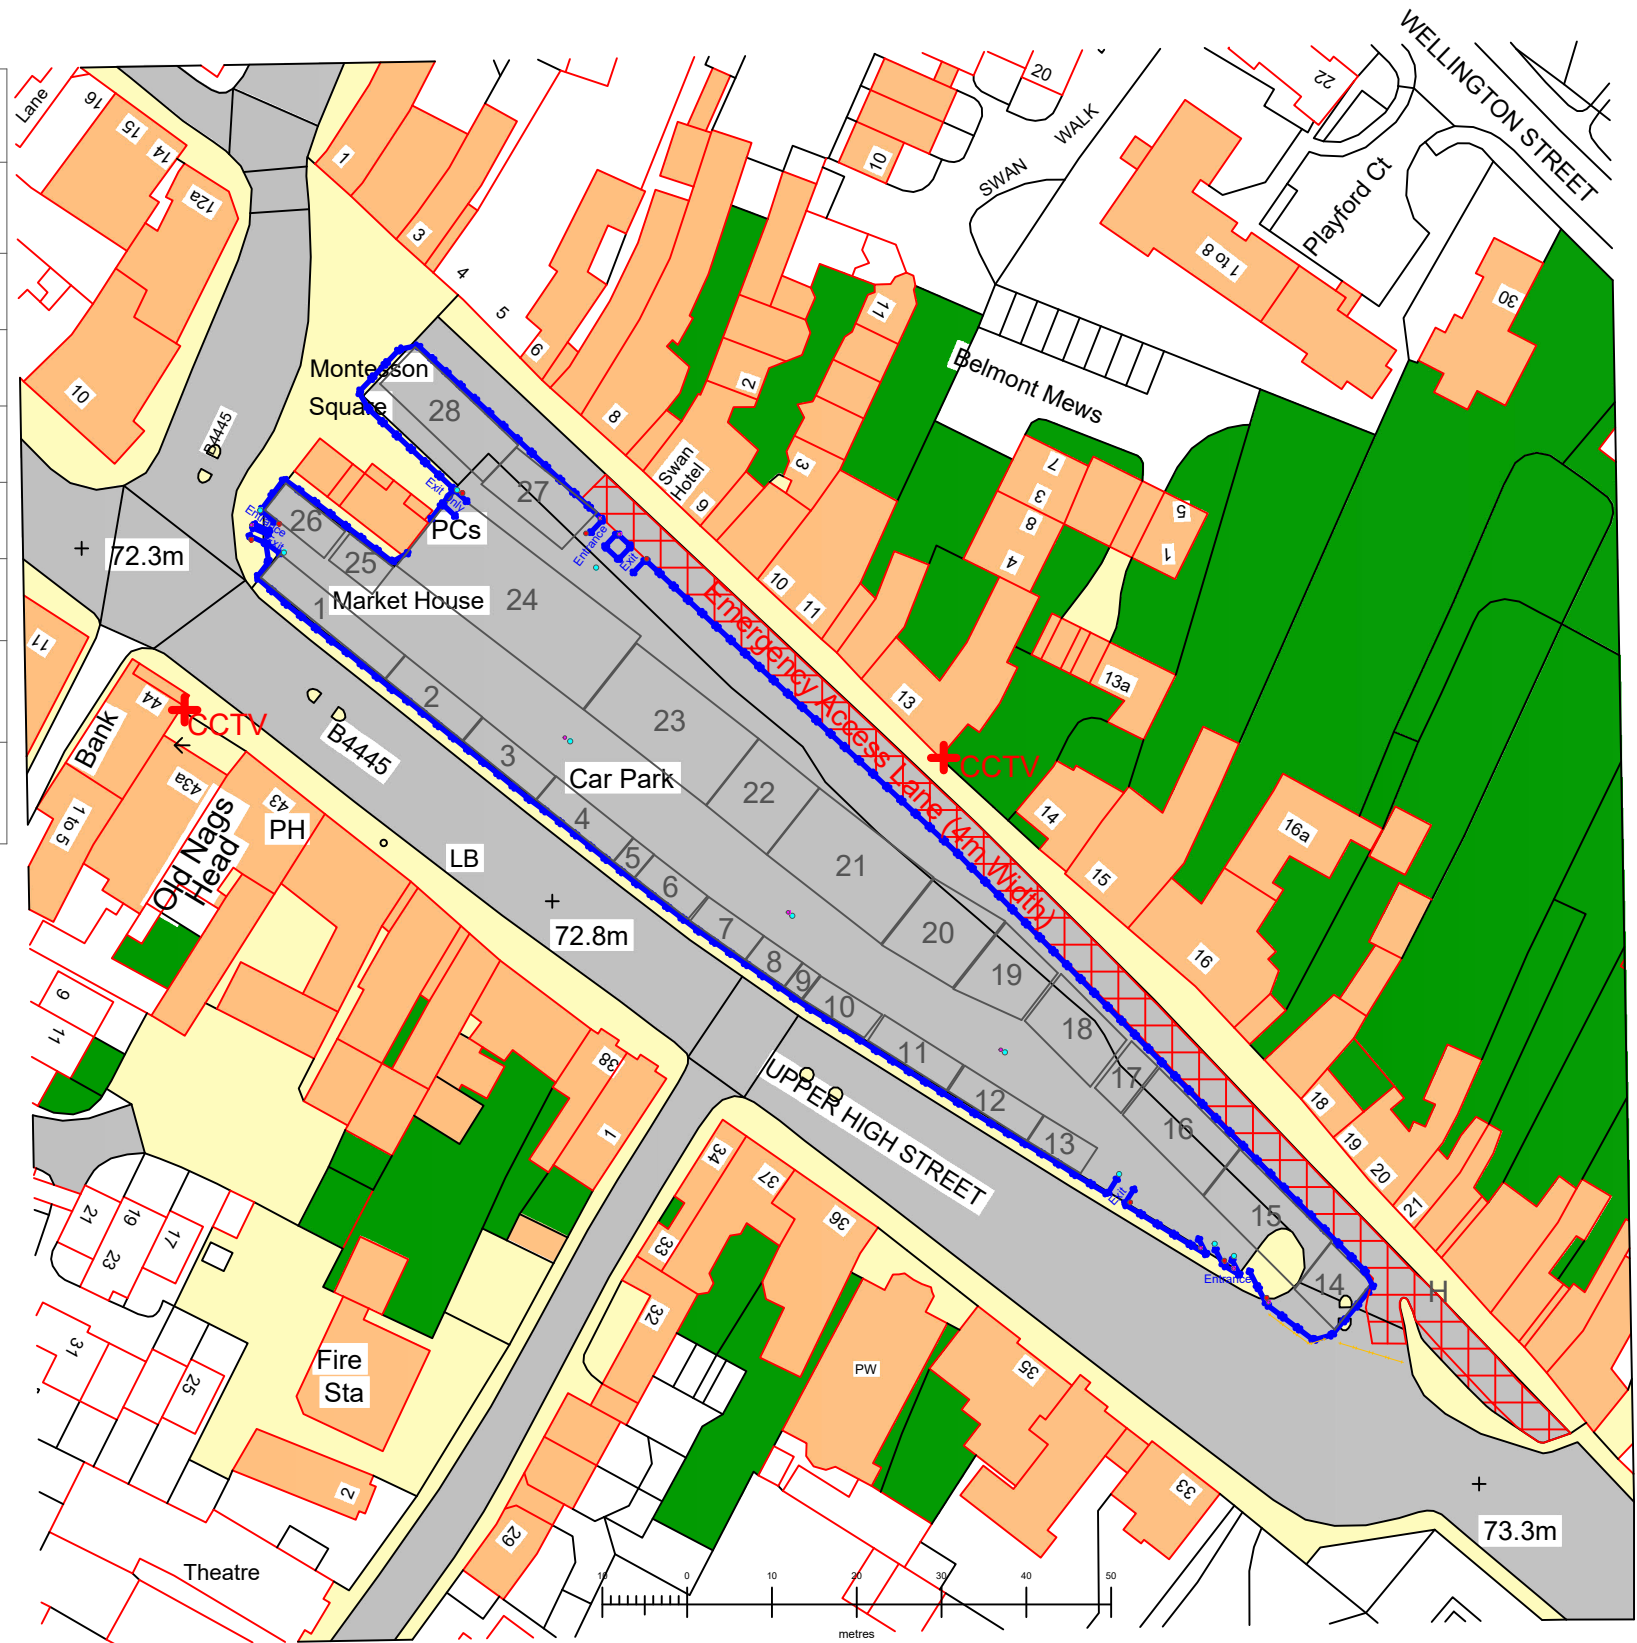


Key	
Pitch Number	1
2.3m CCB	
TM Barrier	
CCTV	
Steward	
Sanitisation Point	
Track & Trace QR Point	
Hydrant	H



	FSCM NO 2	SHEET 1	SCALE 1:1250
SIZE	A3	<b>Thame Fair 2020 Master Site Map</b> Fenced Overview	
DRAWN	09.09.20 <small>Sideshow Productions Ltd</small>		
CHECK	10.09.20 BT		
APPROVED	10.09.20 BT		
ISSUED	10.09.20 BT		
REVISION	1.1	DWG NO 1	
CONTRACT NO			