





AZANTHAUS CLENS  
 21-052-01- PLANS  
 27.06.22 PAGE 1/3

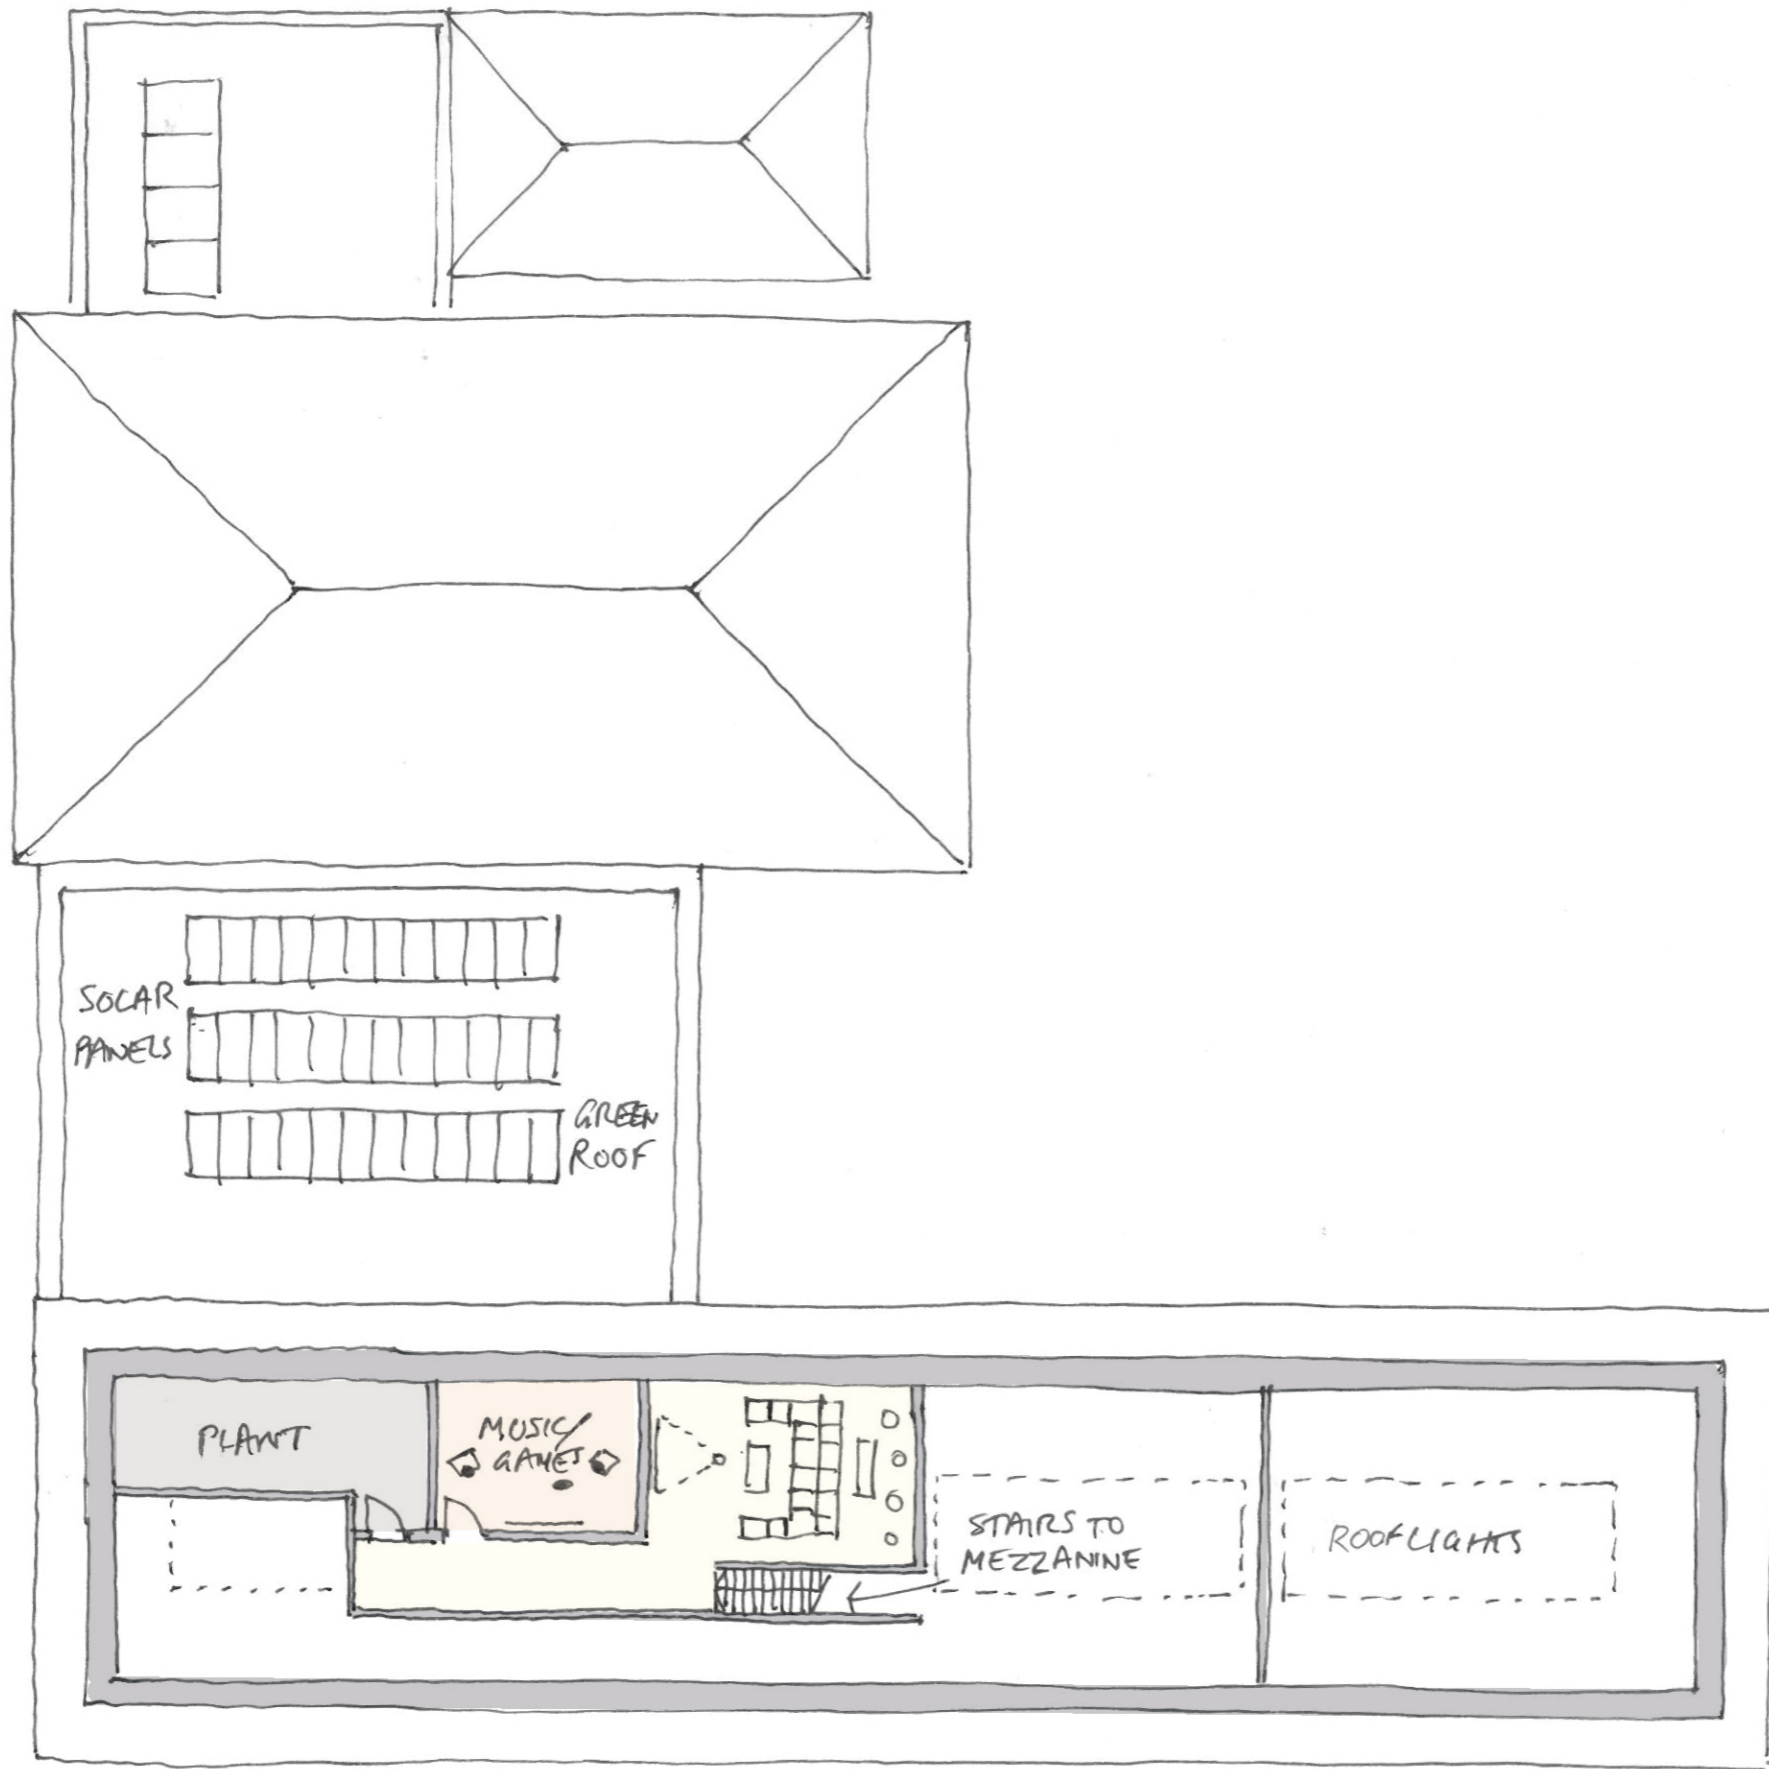

ACANTHUS CLEWS  
21-052-01 - PLANS  
27.06.22 PAGE 2/3

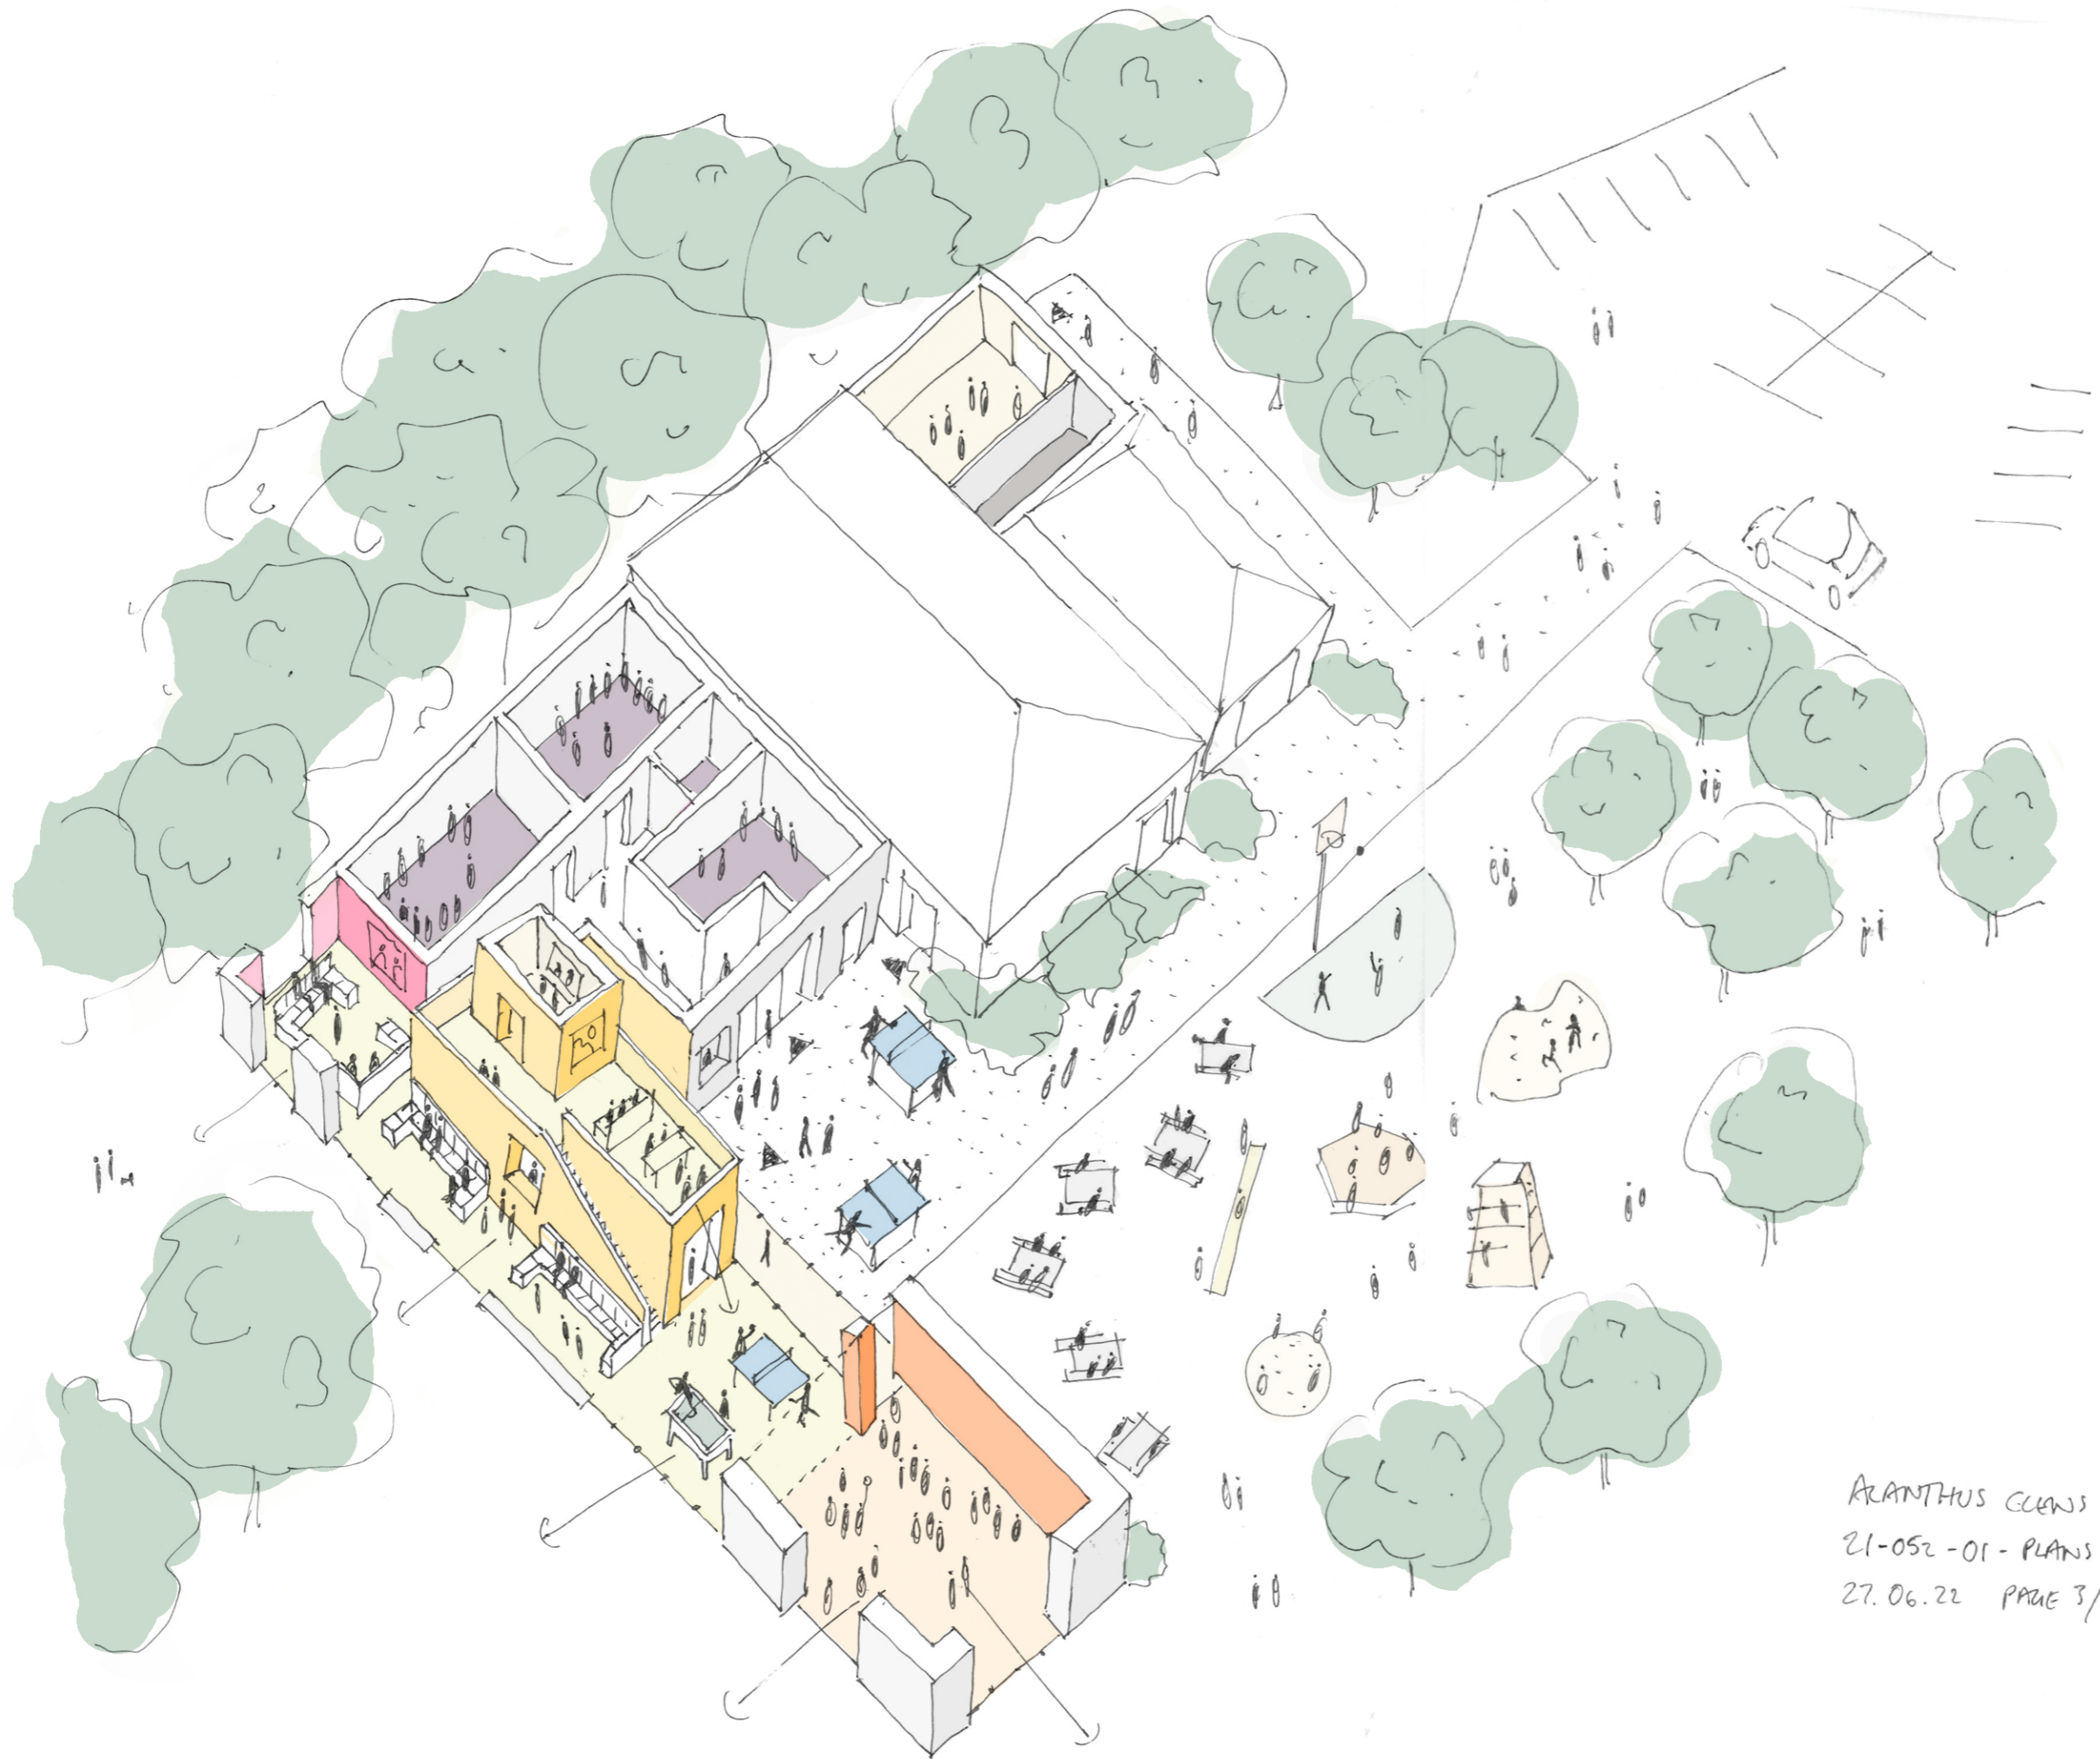

ARANTHUS GLENS  
21-052-01-PLANS  
27.06.22 PAGE 3/3