

HouseType Schedule			
Type	Plot Numbers	Type	Plot Numbers
1bg	11, 13	2bE+1w	2, 7
1bf	12, 14	2bE+4w	19, 23, 24
2b	16, 17, 18, 21, 22, 25, 26	3b	1, 3, 6, 8, 9, 31
2bv1	10, 28, 29, 30	3bv1	15, 20, 27
2bv2	4, 5		

Key to HouseType Schedule			
Symbol	Descriptor	Symbol	Descriptor
1b	1 bedroom [standard]	g	Ground floor maisonette
2b	2 bedroom [standard]	f	First floor maisonette
3b	3 bedroom [standard]	+1w	+1 Additional Window
v1	Variant 1	+4w	+4 Additional Windows
v2	Variant 2		
E	End terrace		

Key	
	Plot boundary
	Electric vehicle charge point - wall mounted
	Electric vehicle charge point - floor mounted
	Other Landscaped areas
	Public open space

Materials	
[For landscaping design refer to Landscape Architect's detail drawings]	
	Contained gravel
	Permeable block paving
	Native copse plantation
	Shrubs
	Wildflower meadow
	POS Paths
	Flag paving
	Grasscrete
	Close boarded fencing
	Estate railings

**NOT FOR CONSTRUCTION**

Note:  
Do not scale from this drawing  
Any discrepancies please contact the architect



See engineer's drawing SK10, for road details


Revision History			
Rev#	CD	Change Name	Date
1	W	Approved for planning	21/09/2021
2	AM	Final design, minor	23/11/2021
3	W	Final design, minor	23/11/2021

**TRANSITION by DESIGN**  
 (TD) Studio  
 Make Space Oxford,  
 11 Arden Lane,  
 Oxford, OX2 6TP  
 email: [architect@transitionbydesign.org](mailto:architect@transitionbydesign.org)  
 phone: (+44) 1865 959271

**Community-led Homes for TCLT A063**  
 Land to the west of Windmill Road, Thame, Oxon

Drawing: P003  
**Site Layout Plan Proposed**

Drawing Status: **WS3 PLANNING**  
 Drawn by: AT/YM/NS/WJM/EW  
 Checked by: AT  
 Drawing Scale: **1:200 @ A0**  
 Date Issued: **10/02/2023** Revision: K

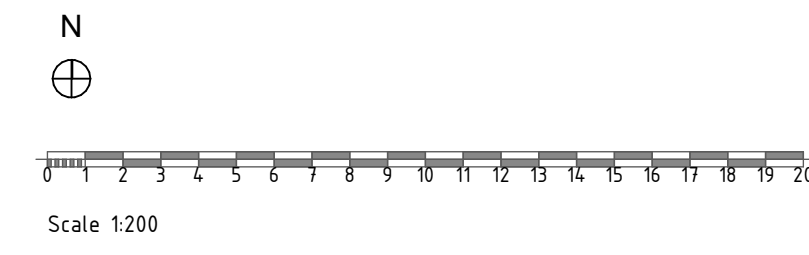

Scale 1:200