


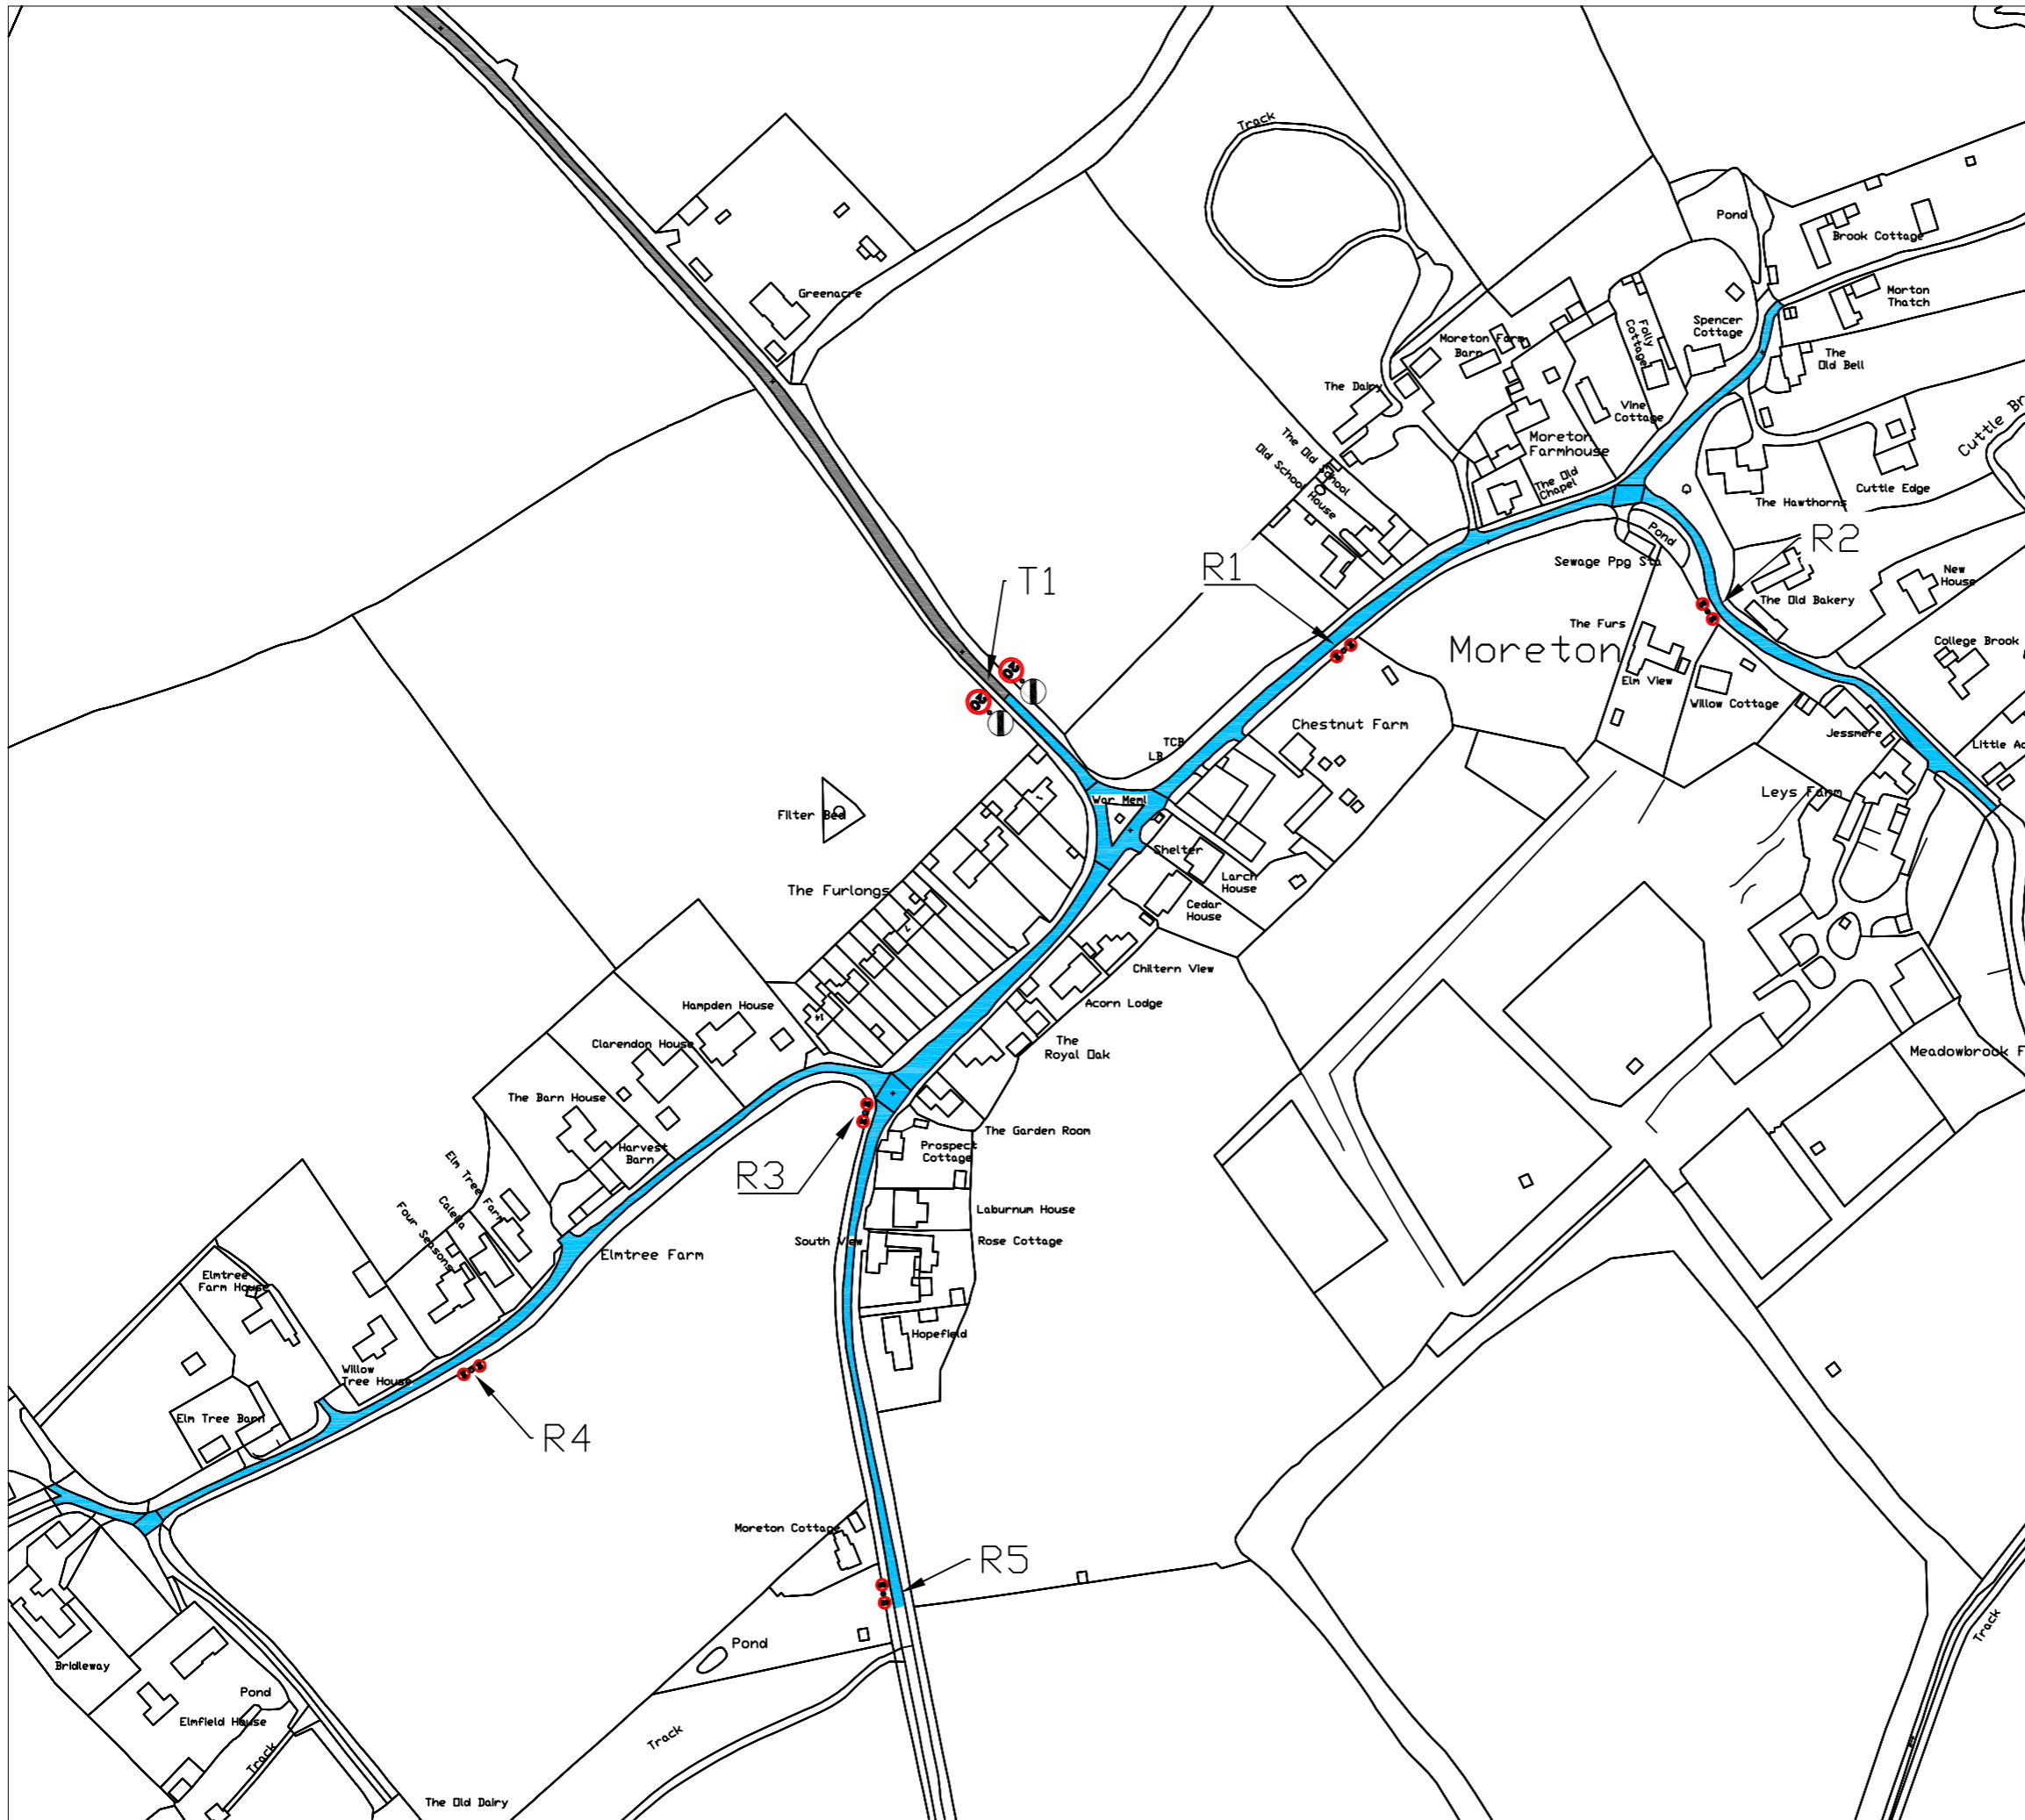


Legend	
Proposed 20	
Existing NSL	
Not Public Highway	



1

© Crown Copyright and Database rights 10023343 2017

Rev.	Date	Purpose of revision	Drawn	Checked	Approved
1.0	16.01.24	Proposal 1	C.R		



OXFORDSHIRE COUNTY COUNCIL

Owen Jenkins
 Director for Infrastructure Delivery
 Communities
 Oxfordshire County Council
 County Hall
 New Road
 Oxford
 OX1 1ND
 Tel: 0845 310 1111

Project title: Moreton 20mph Scheme

Drawing title:
 Moreton 20mph Scheme 20mph Overview

Drawing Status

Scale @ A3	Drawn by: C.R	Checked by: G.J.B	Approved by: G.J.B
	Date drawn: 16.01.24	Date checked: 17.01.24	Date approved: 17.01.24

Oxfordshire Project No. & File Ref

Drawing No. 1.0

Revision 1.0