

[illegible][illegible][illegible]

<u>DISTRIBUTION</u>	E: ELECTRONIC COPY
SHARED ACCESS	E




# SOUTHERN ROAD RECREATION GROUND


CTIL	TEF	VF
108656	78975	N/A

LEGAL GAD



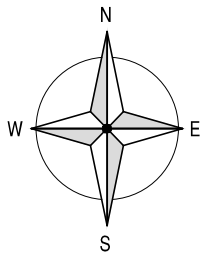


SITE LOCATION

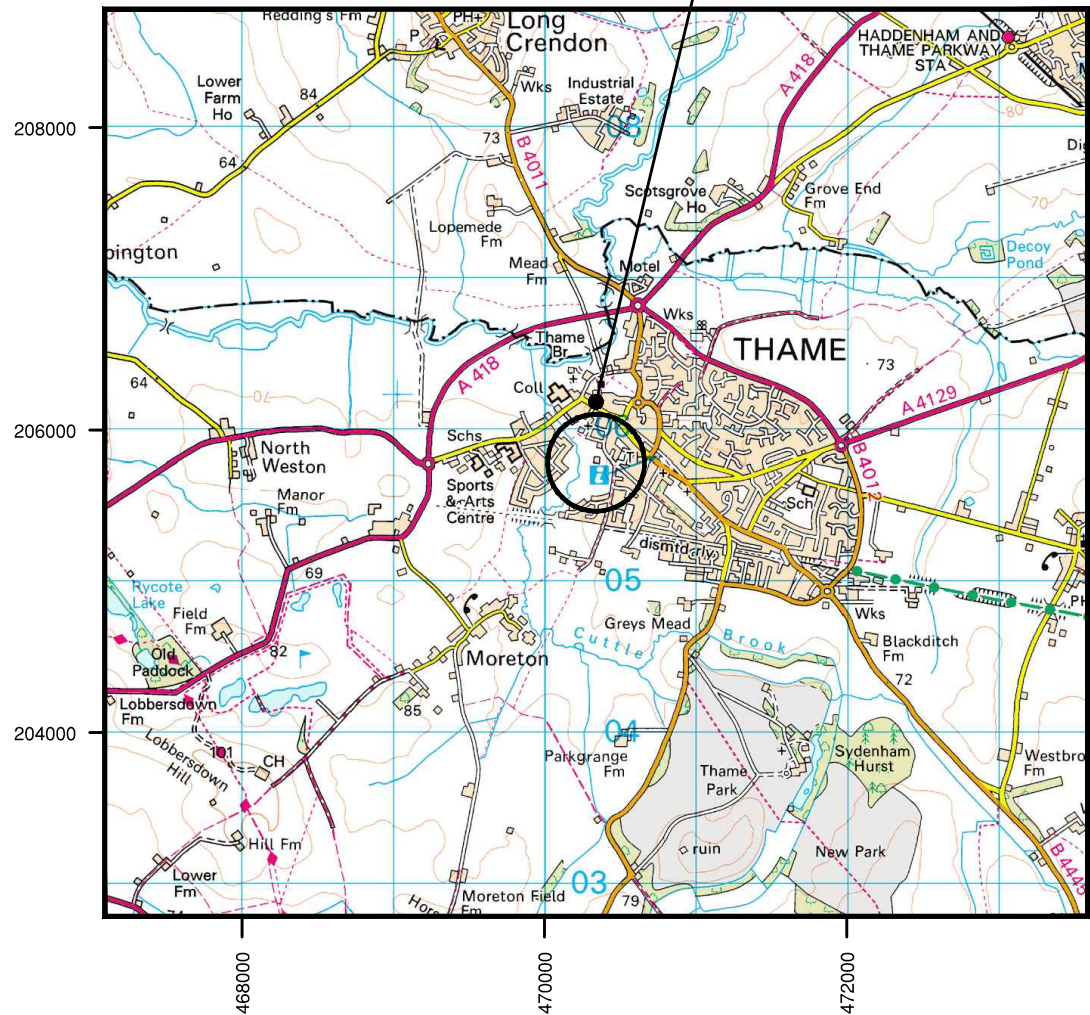

SITE LOCATION  
(Scale 1:50000)

Ordnance Survey map extract  
based upon Landranger map series  
with the permission of the controller of  
Her Majesty's Stationery Office  
Licence No. 0100023487  
Crown copyright.

SITE LOCATION

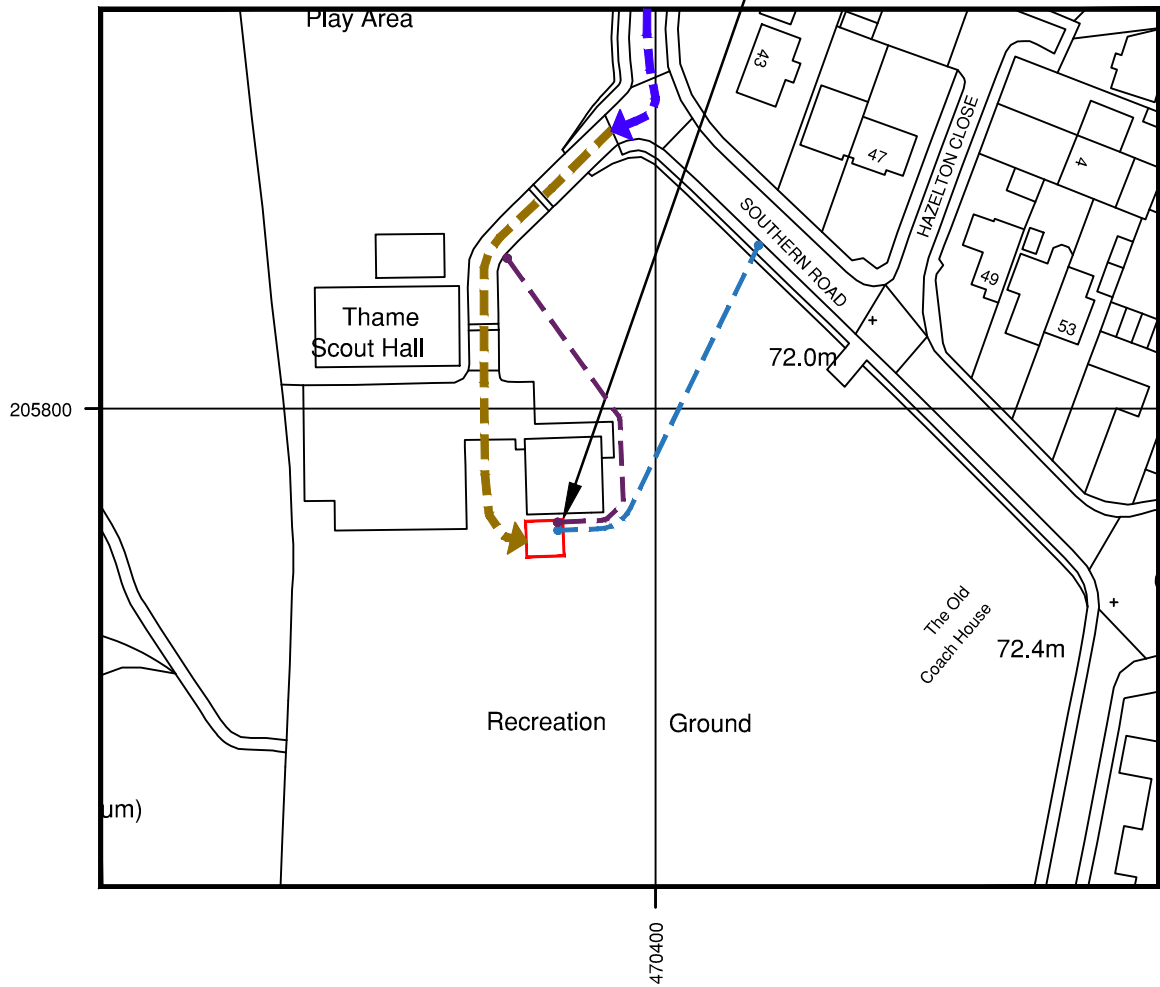

DETAILED SITE LOCATION  
(Scale 1:1250)

Based upon Ordnance Survey map extract  
with the permission of the Controller of  
Her Majesty's Stationery Office.  
Crown copyright.  
Licence No. 100020449

ALL DIMENSIONS ARE IN mm UNLESS NOTED OTHERWISE

NGR E: 470381 N: 205781

CONCESSION REQUIRED

- = Site Access
- = Public Highway
- = Power Route
- = Fibre Route

A	FIRST ISSUE	DC	MW	MNH	28.03.17
Rev	Modification	By	Ch	Ap	Date

shared access


O<sub>2</sub>  
CTIL

Cell Name		Opt.
SOUTHERN ROAD RECREATION GROUND		-
Cell ID No's		
CTIL	TEF	VF
108656	78975	N/A

Site Address / Contact Details

SOUTHERN ROAD  
THAME  
OX9 2EP

Drawing Title:	SITE LOCATION MAPS			
Purpose of Issue:	LEGAL			
Drawing Number:	01	SA Ref:	BPECS00676	
Surveyed By:	MNH		Scale:	AS SHOWN
Drawn:	Date:	Checked:	Date:	Issue:
DC	28.03.17	MW	28.03.17	A

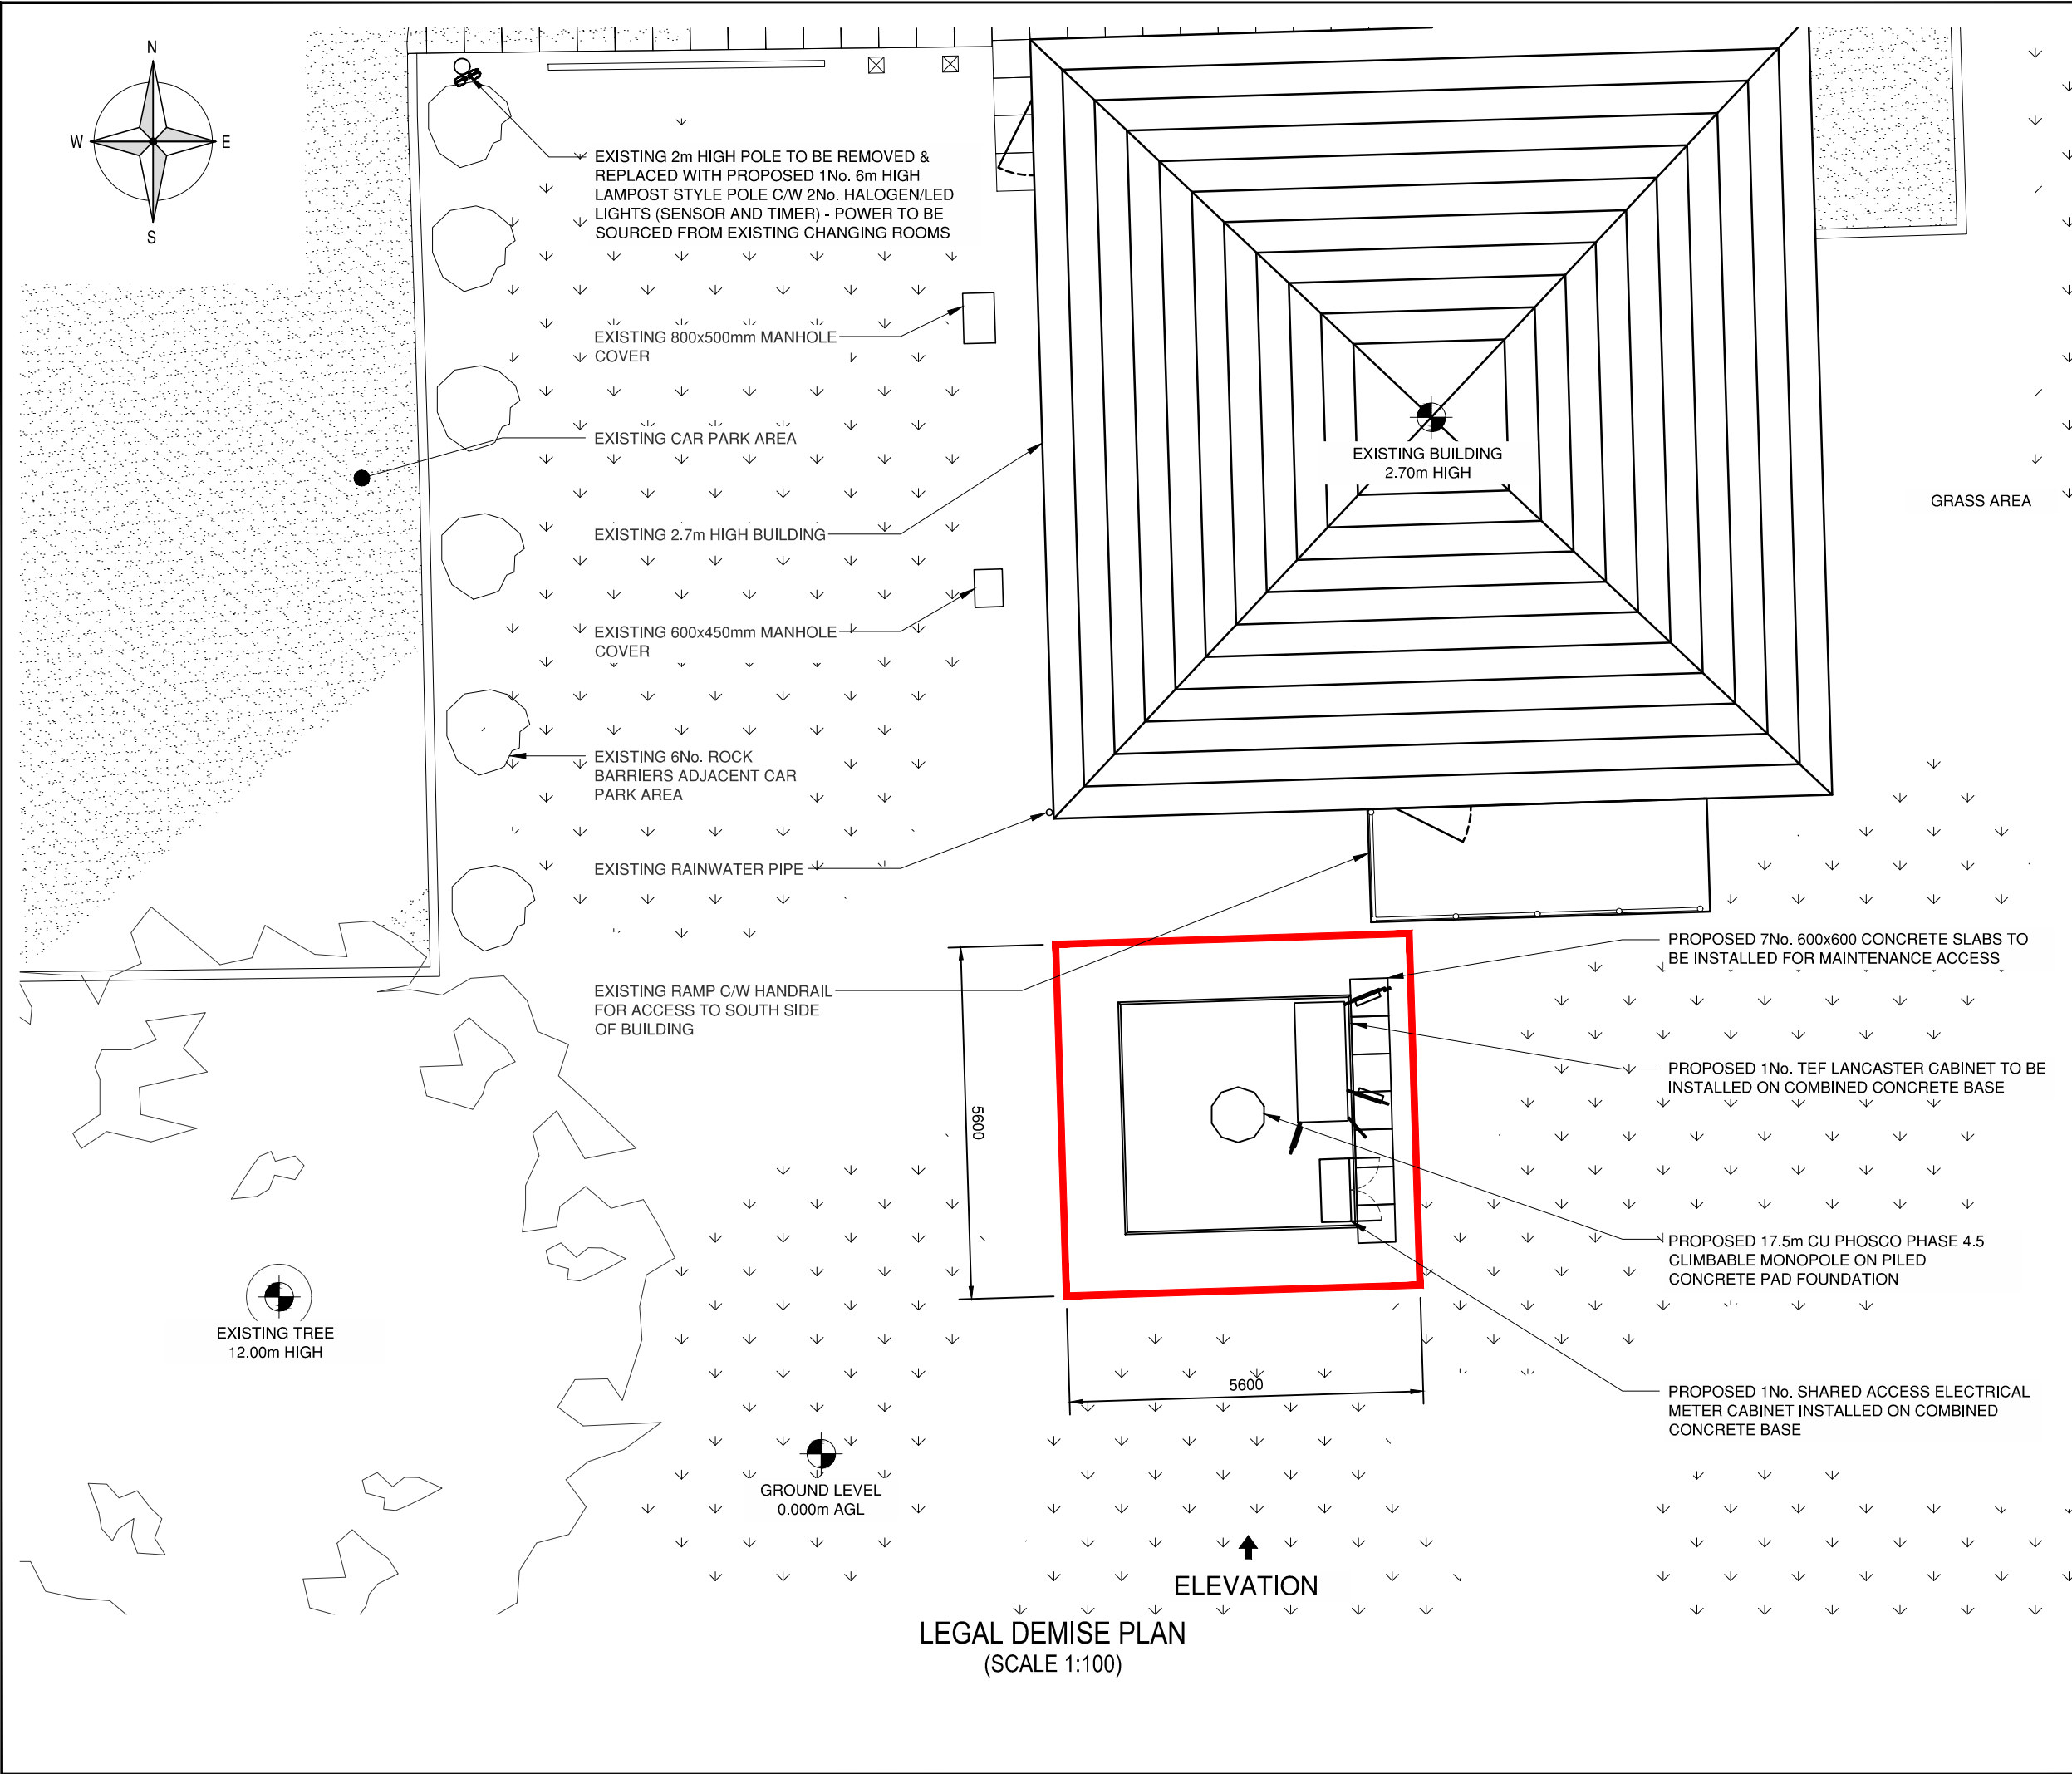

ALL DIMENSIONS ARE IN mm UNLESS NOTED OTHERWISE


NGR	E: 470381 N: 205781
CONCESSION REQUIRED	

A	FIRST ISSUE	DC	MW	MNH	28.03.17
Rev	Modification	By	Ch	Ap	Date

Cell Name		Opt.
SOUTHERN ROAD RECREATION GROUND		-
Cell ID No's		
CTIL	TEF	VF
108656	78975	N/A
Site Address / Contact Details		
SOUTHERN ROAD THAME OX9 2EP		

Drawing Title:		LEGAL DEMISE PLAN	
Purpose of Issue:		LEGAL	
Drawing Number:		02	SA Ref: BPECS00676
Surveyed By:	MNH	Scale: AS SHOWN	Issue: A
Drawn: DC	Date: 28.03.17	Checked: MW	Date: 28.03.17

100mm  
75mm  
50mm  
25mm  
0mm  
A3

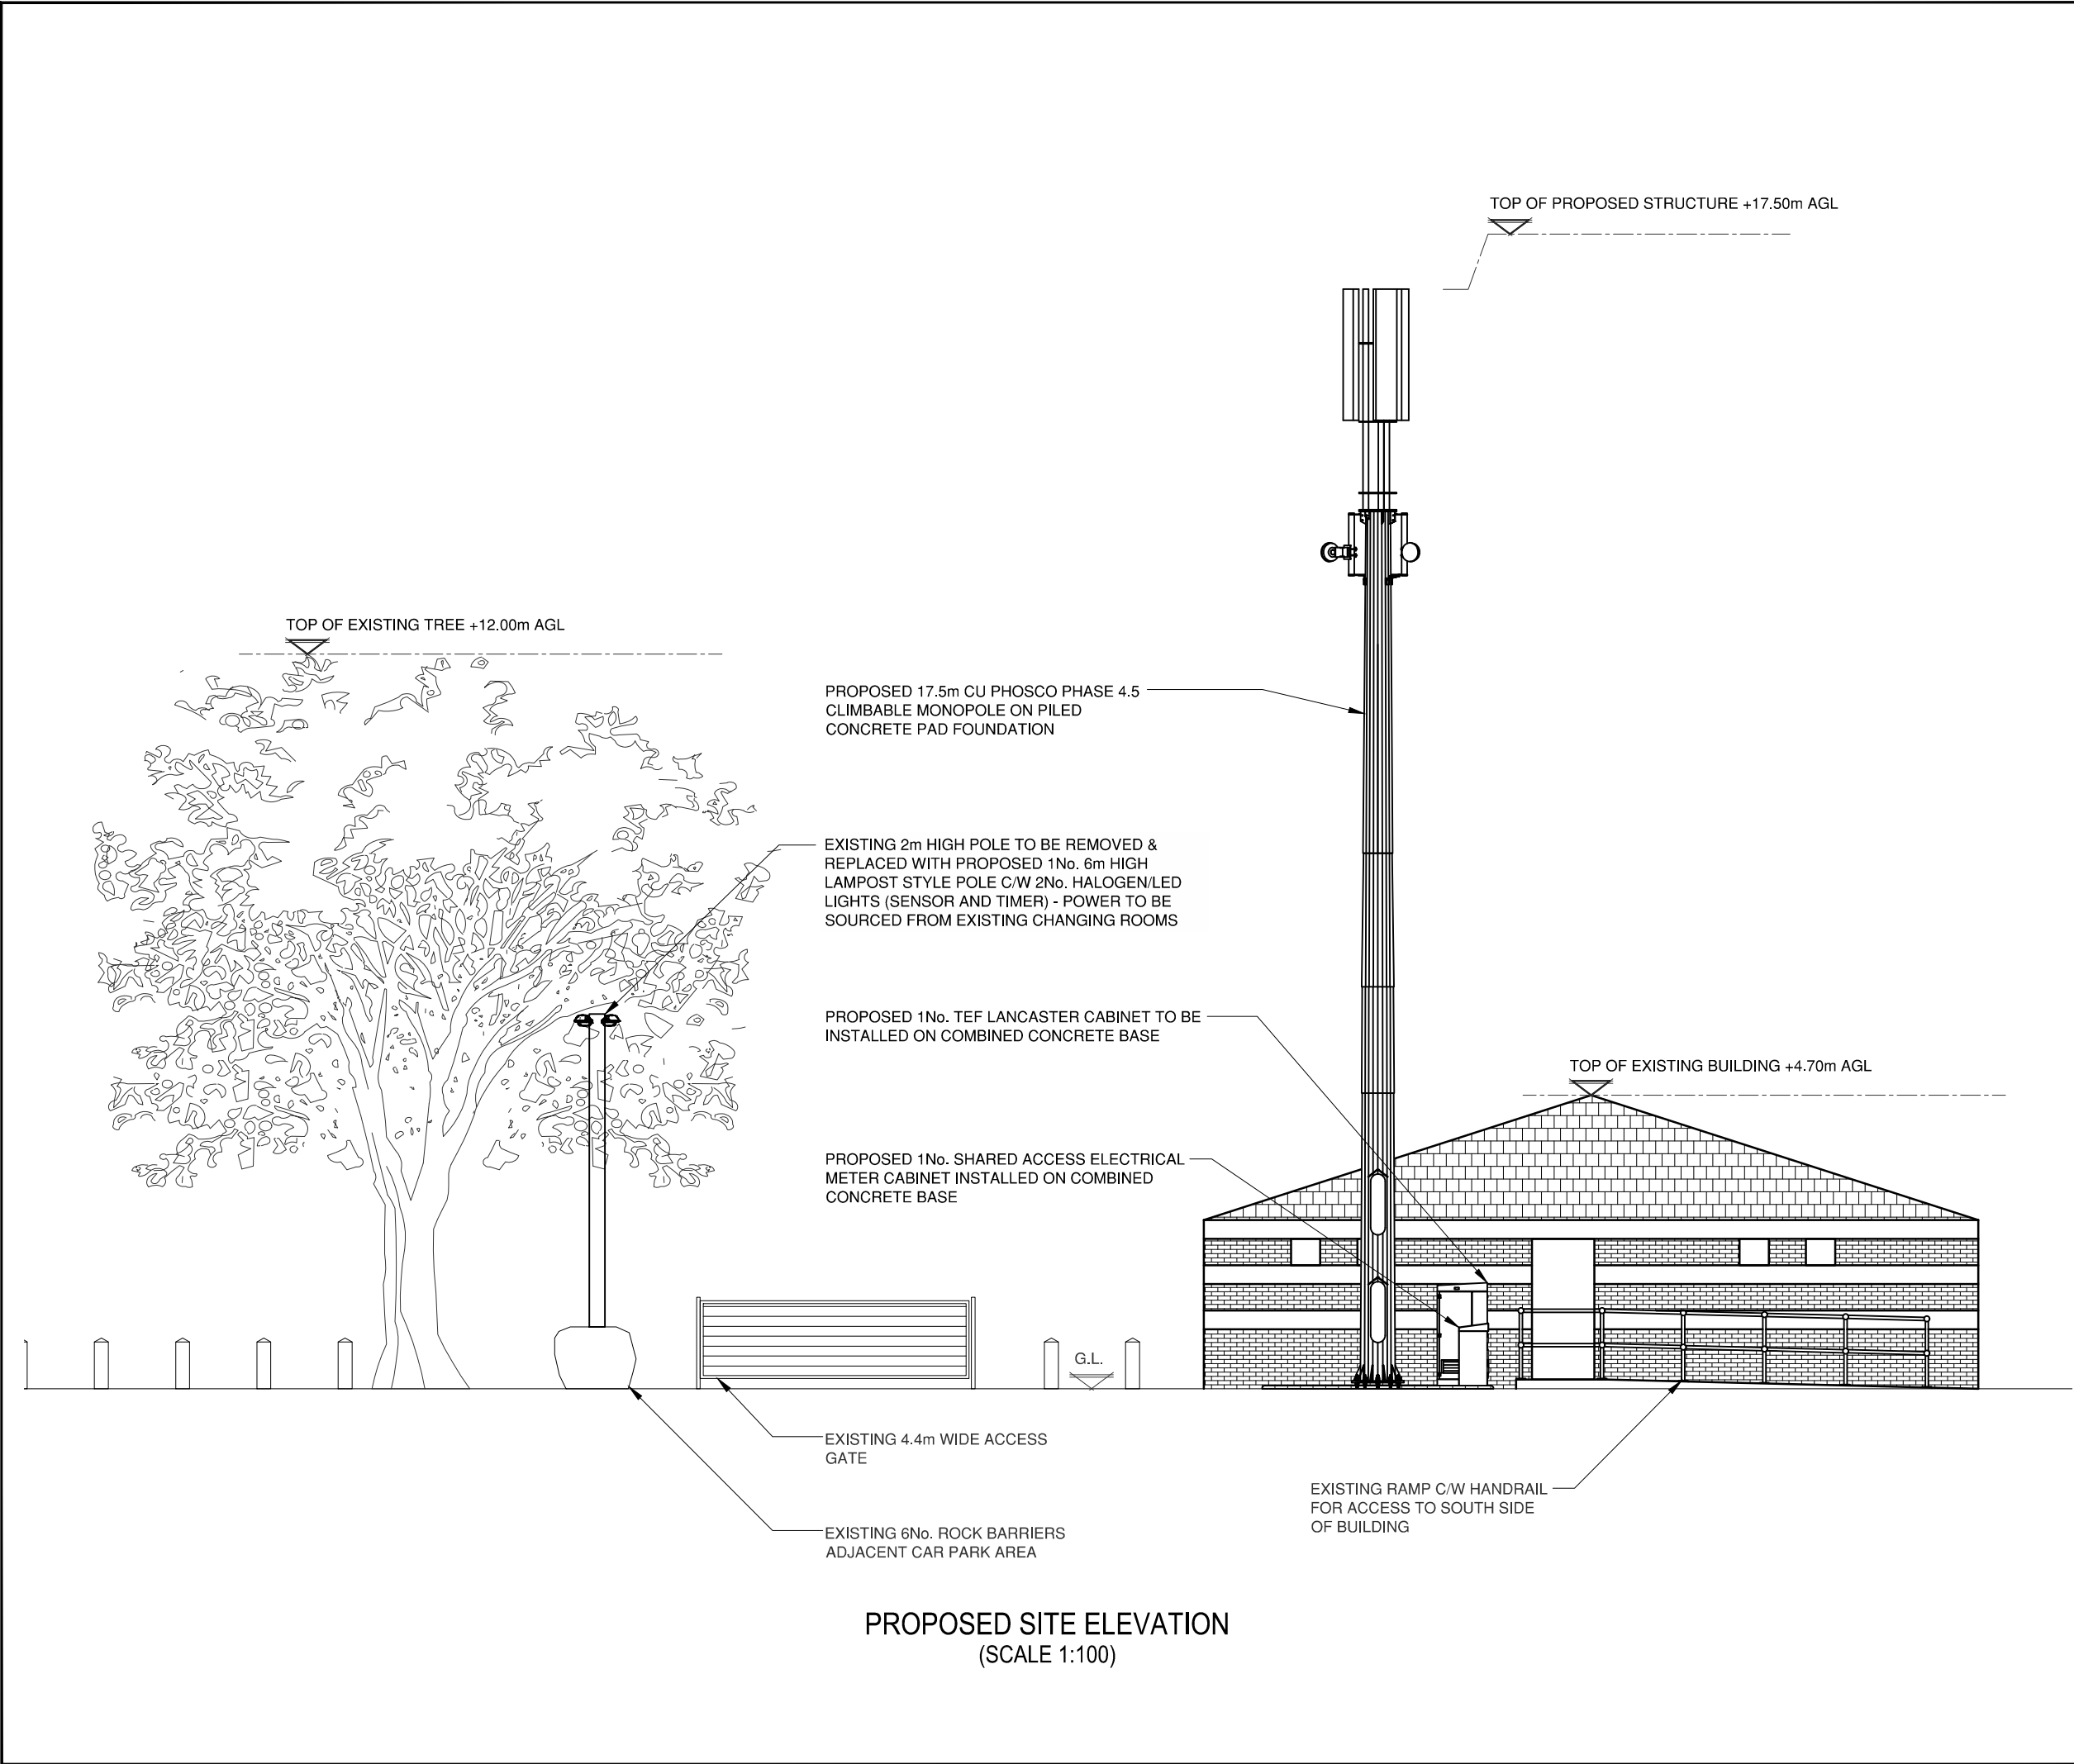

PROPOSED SITE ELEVATION  
(SCALE 1:100)

ALL DIMENSIONS ARE IN mm UNLESS NOTED OTHERWISE

NGR

E: 470381 N: 205781

CONCESSION REQUIRED

A	FIRST ISSUE	DC	MW	MNH	28.03.17
Rev	Modification	By	Ch	Ap	Date

shared access

O<sub>2</sub>

CTIL

Cell Name		Opt.
SOUTHERN ROAD RECREATION GROUND		-
Cell ID No's		
CTIL	TEF	VF
108656	78975	N/A
Site Address / Contact Details		
SOUTHERN ROAD THAME OX9 2EP		

Drawing Title:		PROPOSED SITE ELEVATION			
Purpose of Issue:		LEGAL			
Drawing Number:		03	SA Ref:		BPECS00676
Surveyed By:		MNH		Scale:	AS SHOWN
Drawn:		Date:	Checked:	Date:	Issue:
DC		28.03.17	MW	28.03.17	A

100mm

75mm

50mm

25mm

0mm

A3