


Village Gateway Sign 1:20




Speed Limit

SCHEME REF: Rycote Lane, Thame	
SIGN REF: Diag.670	SIGN FACE
DETAIL COLOUR - BLACK	HEIGHT - 600mm
BACKGROUND COLOUR - WHITE	AREA - 0.29 SQ.m
BOARDER COLOUR - RED	
MATERIAL - CLASS 3	X-HEIGHT - 75mm



Speed Sign 1:20

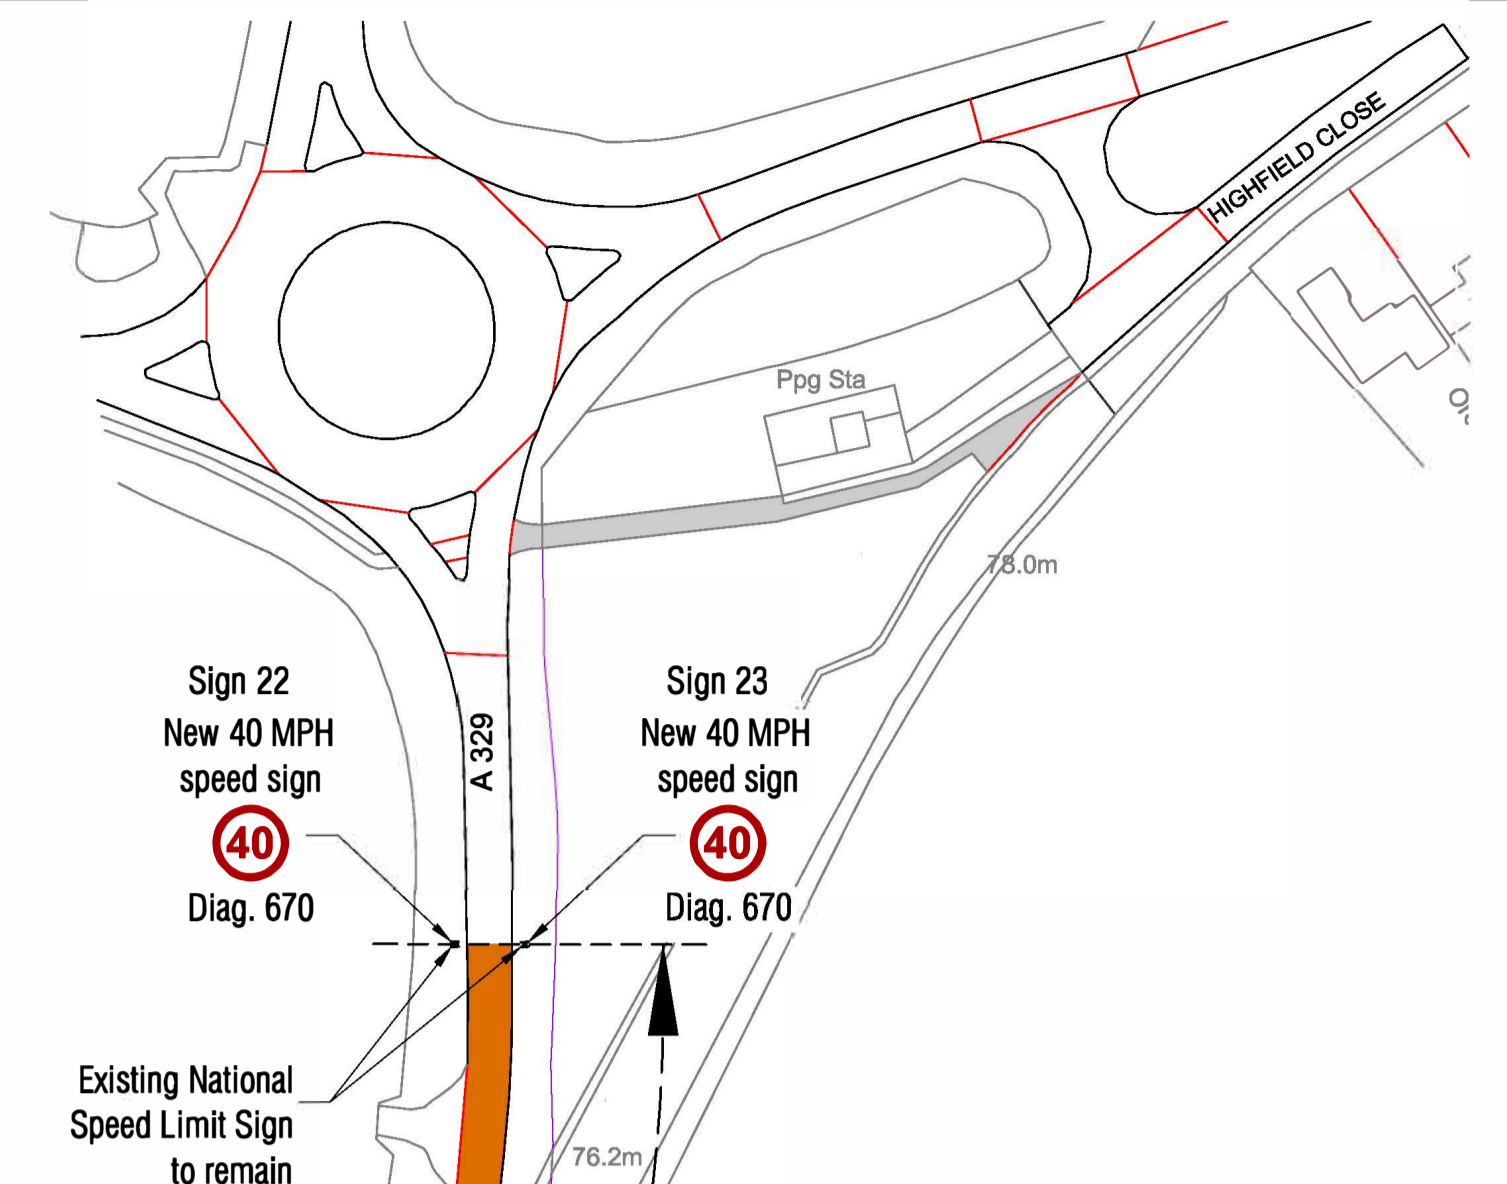

Extent of 40 MPH Traffic Regulation Order (TRO) Approx Distance 880m

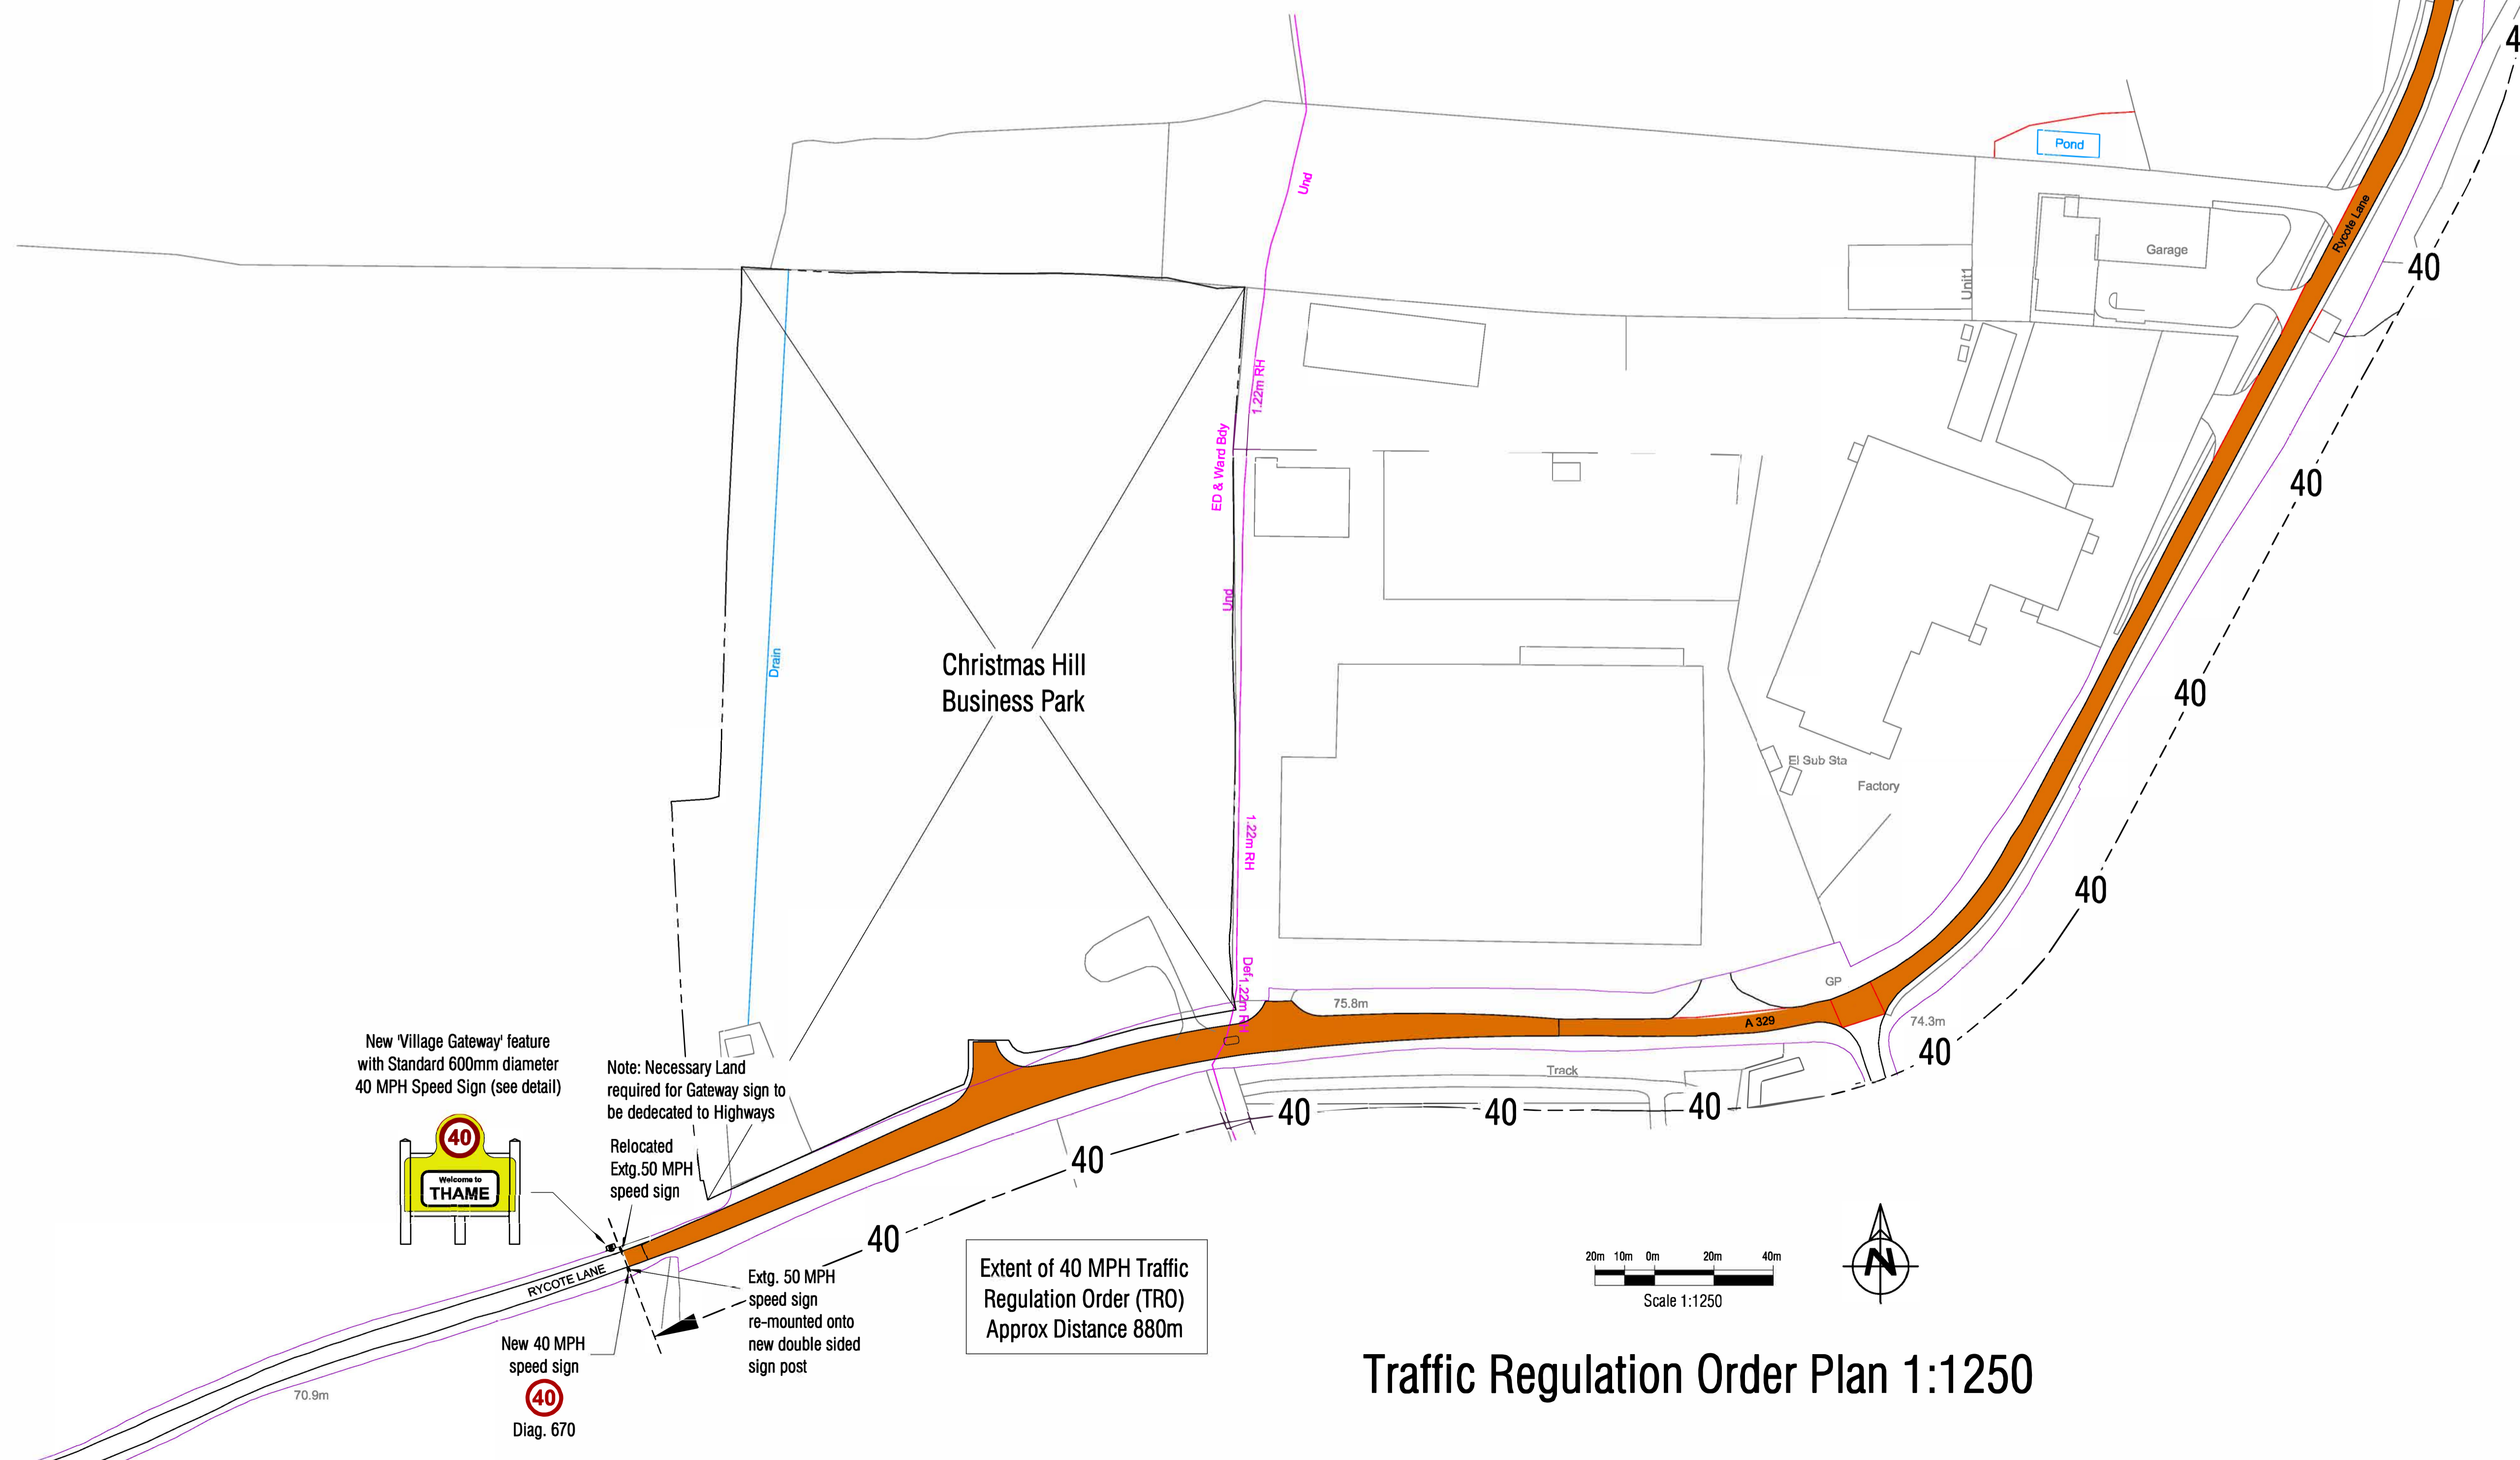

Extent of 40 MPH Traffic Regulation Order (TRO) Approx Distance 880m

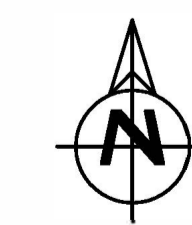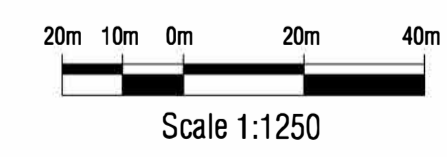

Traffic Regulation Order Plan 1:1250

S278 AGREEMENT

Rev	Date	Revision Description
A	09.08.21	Minor revs

Revision Schedule  
**Christmas Hill Business Park**  
**Rycote Lane, Thame**



SECTION 278 WORKS  
 TRAFFIC REGULATION ORDER PLAN

**BAILEY JOHNSON HAYES**  
 Consulting Engineers

Scale	1:1250 @A1	<b>S1414-S278-23A</b>
Date	16.07.21	
Drawn	DJC	