



DO NOT SCALE THIS DRAWING USE DIMENSIONS ONLY
 VERIFY ALL DIMENSIONS ON SITE BEFORE COMMENCING ANY WORK OR SHOP DRAWINGS
 INFORM THE ARCHITECT BEFORE ANY WORK STARTS IF THIS DRAWING EXCEEDS THE QUANTITIES IN ANY WAY

ISSUE STATUS: FOR INFORMATION


Revision A Date 12/09/2024 Updated to reflect DTM comments

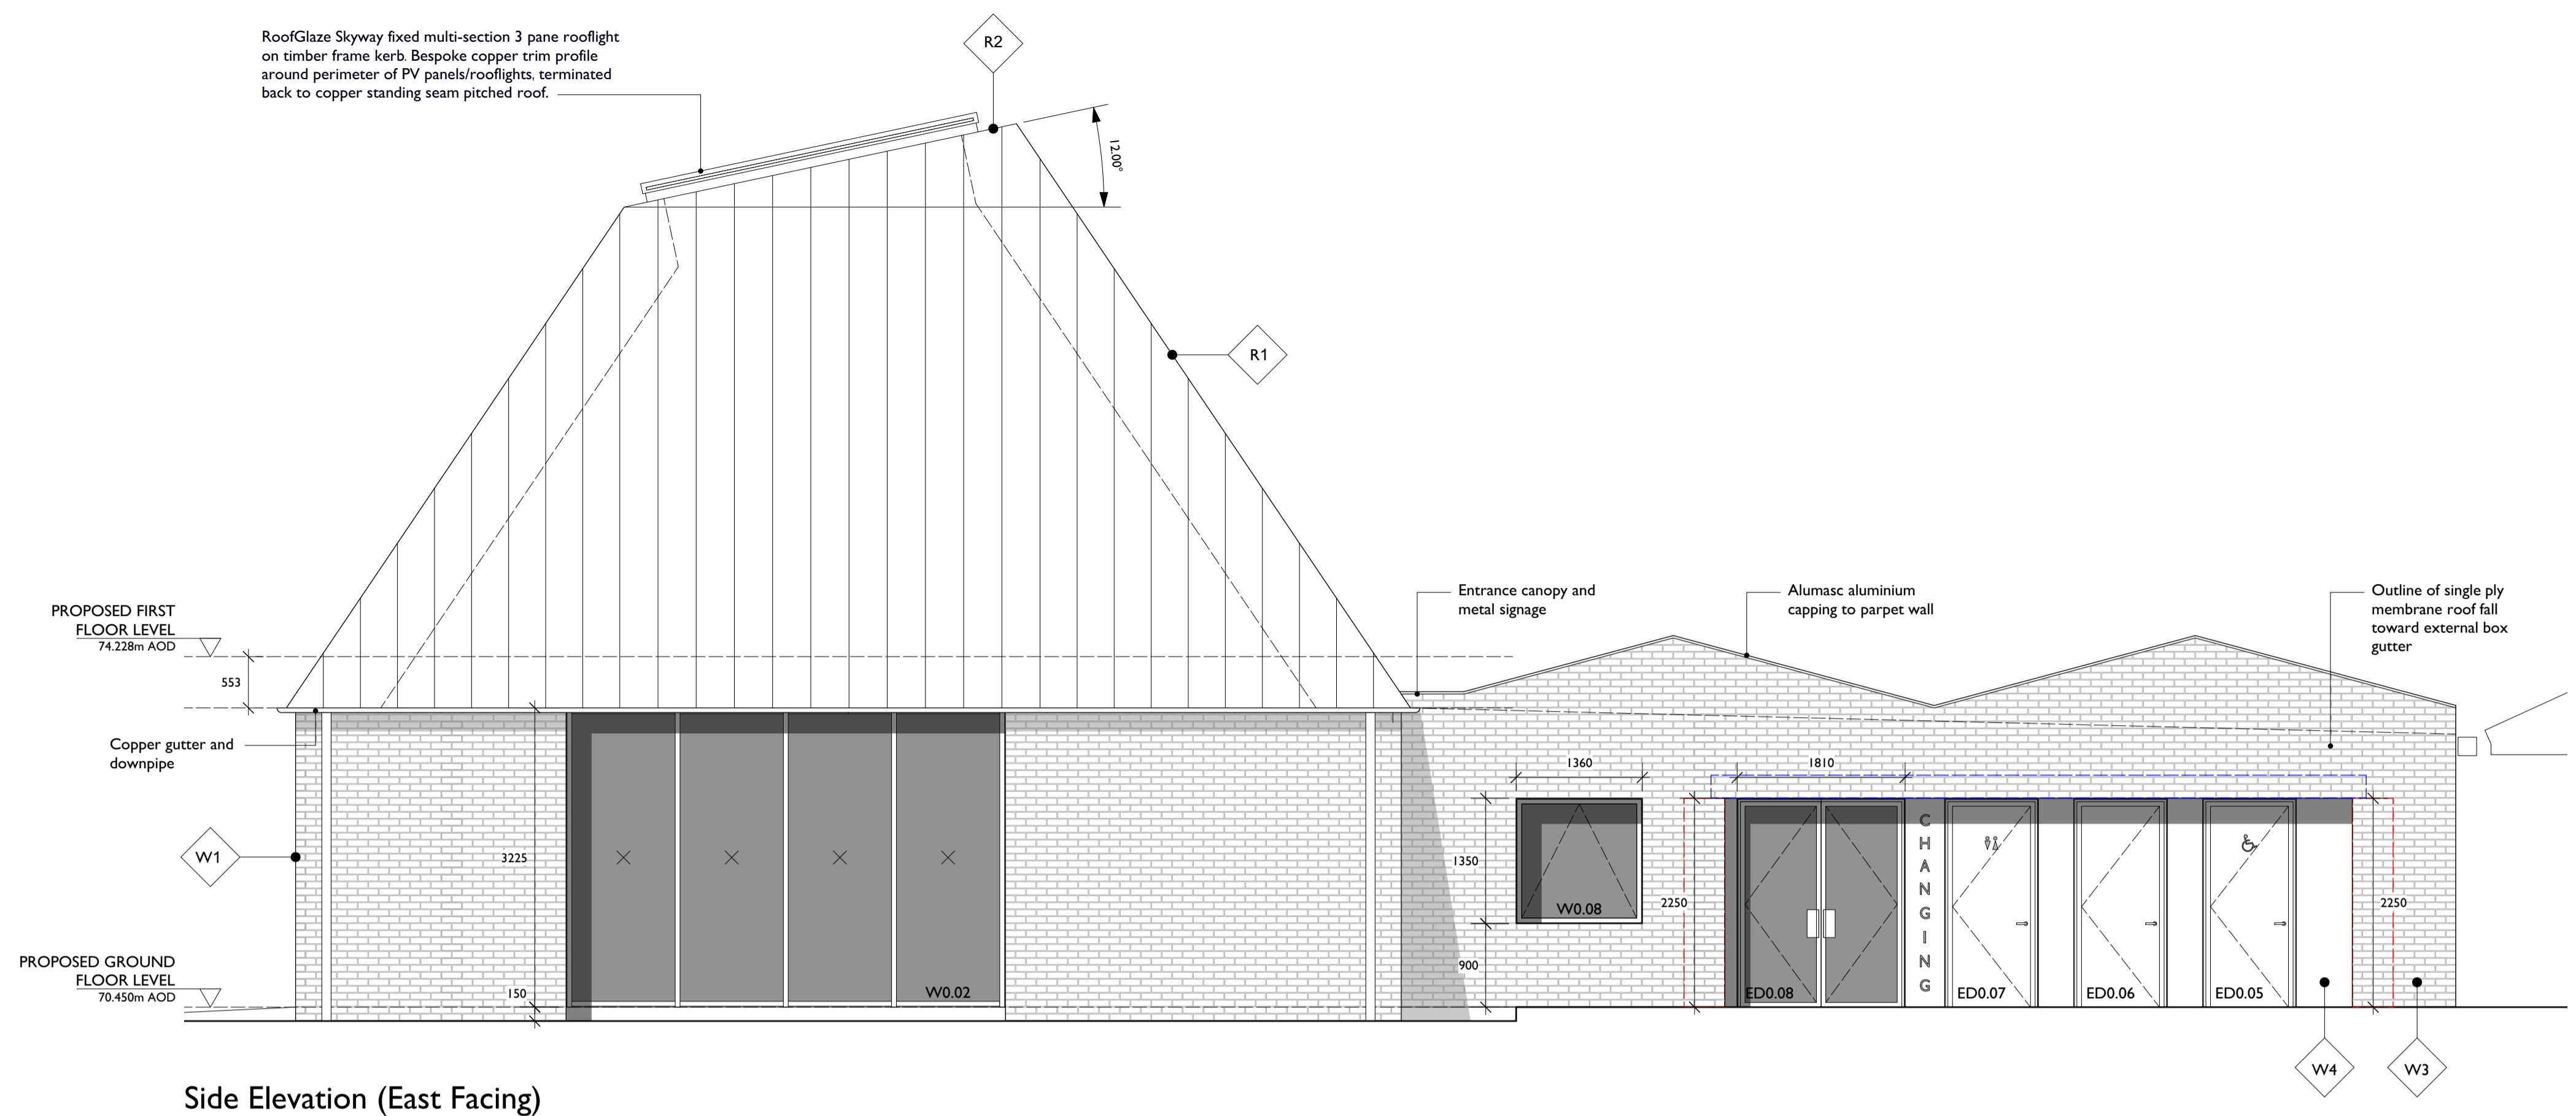

Side Elevation (East Facing)

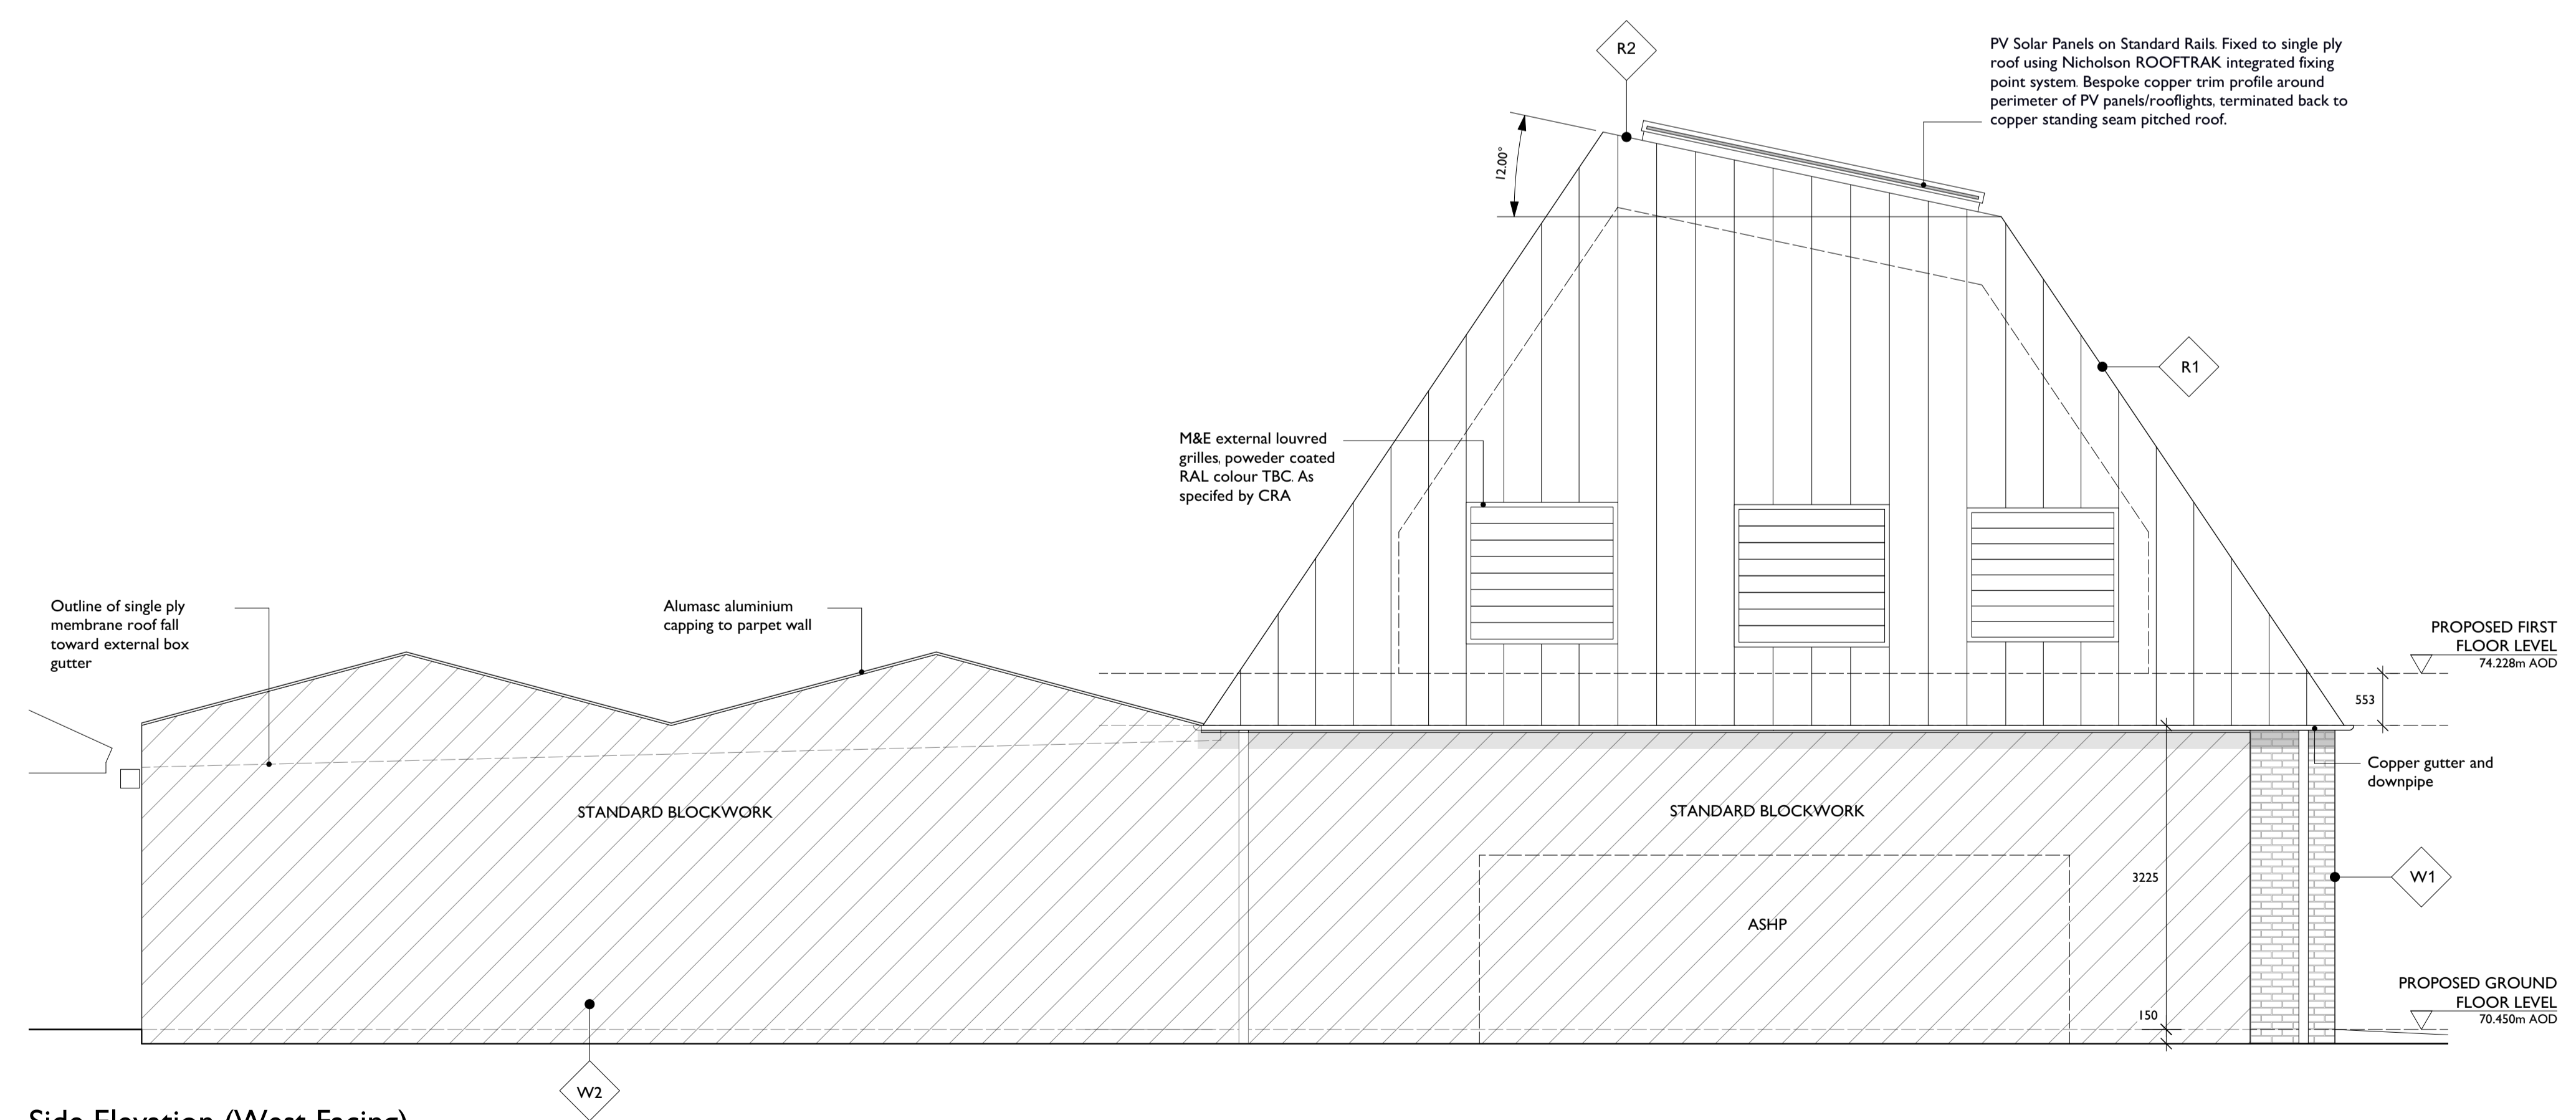

Side Elevation (West Facing)

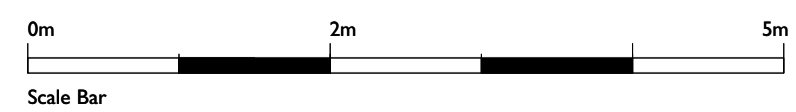

CLIENT
Thame Town Council and Thame Youth Projects

PROJECT
Thame Community and Youth Centre

TITLE
As Proposed Elevation 1

SCALE
1:50 @ A1

DATE
26/04/2024

DRAWN
GG

JOB N°
21_052

DRAWING N°
320A

www.clewsarchitects.co.uk architects@clewsarchitects.co.uk ©

CLEWS Architects
 Acanthus House
 57 Hightown Road, Banbury
 Oxfordshire, OX16 9BE
 01295 702600