


Rear Elevation - Zone I (South Facing)



Rear Elevation - Zone 2 (South Facing)

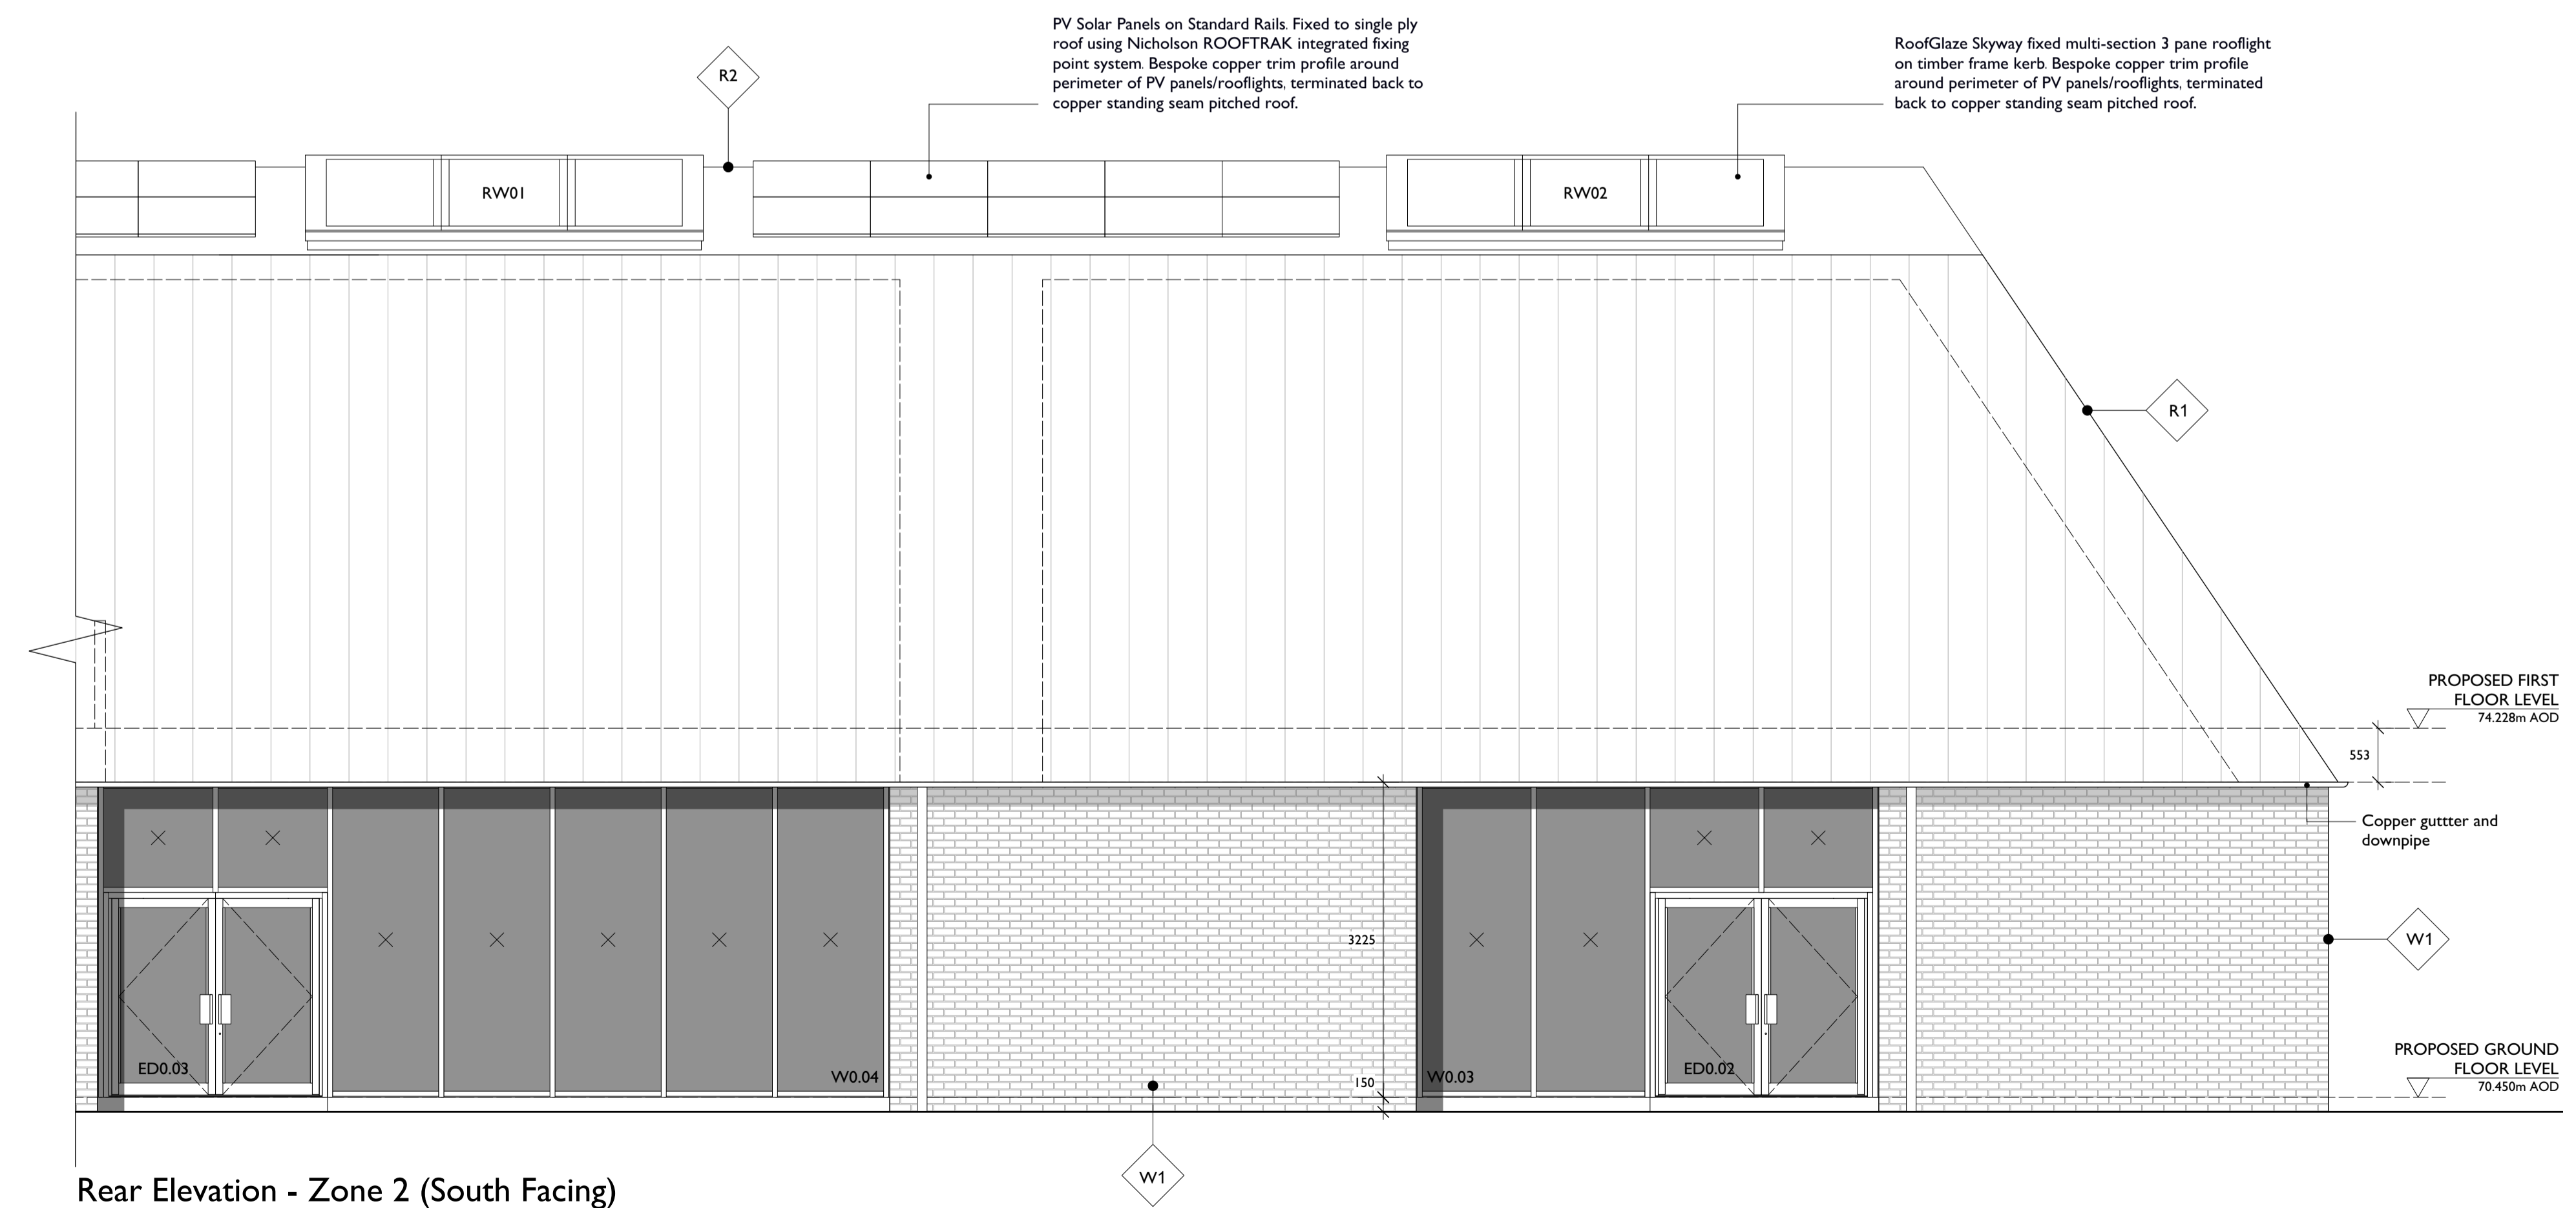